

OWNERS STATEMENT

WE HEREBY CERTIFY THAT WE ARE THE OWNERS OF, OR HAVE SOME RIGHT, TITLE OR INTEREST IN AND TO, THE REAL PROPERTY INCLUDED WITHIN THIS SUBDIVISION SHOWN UPON THIS MAP, AND THAT WE ARE THE ONLY PERSONS WHOSE CONSENT IS NECESSARY TO PASS CLEAR TITLE TO SAID PROPERTY, AND WE CONSENT TO THE PREPARATION AND RECORDATION OF SAID MAP AS SHOWN WITHIN THE SUBDIVISION BOUNDARY LINES.

WE HEREBY DEDICATE FOR PUBLIC USE EASEMENTS FOR PUBLIC UTILITIES INCLUDING BUT NOT LIMITED TO ELECTRICITY, GAS, COMMUNICATIONS, WATER AND THEIR NECESSARY APPURTENANCES ON, OVER AND UNDER THOSE CERTAIN STRIPS OF LAND DESIGNATED AS "PUBLIC UTILITY EASEMENTS" AS SHOWN ON SAID MAP WITHIN SAID SUBDIVISION; SUCH STRIPS OF LAND ARE TO BE KEPT OPEN AND FREE FROM BUILDINGS AND STRUCTURES WHICH INTERFERE WITH THE PURPOSE OF THE EASEMENT.

WE ALSO HEREBY DEDICATE FOR PUBLIC USE EASEMENTS FOR DRAINAGE AND SEWAGE BOTH SURFACE AND UNDERGROUND AND THEIR NECESSARY APPURTENANCES ON AND UNDER THOSE CERTAIN STRIPS OF LAND DESIGNATED "DRAINAGE EASEMENTS" AND "SEWER EASEMENTS" AS SHOWN ON SAID MAP WITHIN SAID SUBDIVISION; SUCH STRIPS OF LAND ARE TO BE KEPT OPEN AND FREE FROM BUILDINGS AND STRUCTURES WHICH INTERFERE WITH THE PURPOSE OF THE EASEMENTS.

THE PUBLIC USES AND PUBLIC USE EASEMENTS DEDICATED ON THE SUBDIVISION MAP SUPERCEDE ALL OF THOSE DEDICATIONS MADE BY THAT MAP FILED FOR RECORD ON SEPTEMBER 29, 1992 IN VOLUME 48, CITIES AND TOWNS, PAGE 1, IN THE OFFICE OF THE RECORDER FOR THE COUNTY OF MONTEREY, STATE OF CALIFORNIA.

by Howard Bernstein, Manager
CANADA WOODS, L.L.C., A DELAWARE LIMITED LIABILITY COMPANY, AS OWNER, BY HOWARD BERNSTEIN, MANAGER

AS TRUSTEE

COUNTY OF MONTEREY, A POLITICAL SUBDIVISION OF THE STATE OF CALIFORNIA AS BENEFICIARY, OR CHICAGO TITLE INSURANCE COMPANY AS TRUSTEE UNDER DEED OF TRUST RECORDED SEPTEMBER 29, 1992, IN REEL 2851, PAGE 689, OFFICIAL RECORDS.

BANK OF SALINAS AS BENEFICIARY, OR CHICAGO TITLE COMPANY AS TRUSTEE UNDER DEED OF TRUST RECORDED NOVEMBER 13, 1998 SERIES NUMBER 9879022 OF OFFICIAL RECORDS.

CHICAGO TITLE COMPANY,

BY: *Robert Gortz*
ASSISTANT VICE PRESIDENT

NOTARY ACKNOWLEDGMENTS

STATE OF CALIFORNIA
COUNTY OF LOS ANGELES } S.S.

ON FEBRUARY 5, 2000 BEFORE ME, NANCY STAFFORD
A NOTARY PUBLIC IN AND FOR SAID COUNTY AND STATE, PERSONALLY APPEARED
HOWARD BERNSTEIN

PERSONALLY KNOWN TO ME (OR PROVED TO ME ON THE BASIS OF SATISFACTORY EVIDENCE) TO BE THE PERSON(S) WHOSE NAME(S) IS/ARE SUBSCRIBED TO WITHIN THE INSTRUMENT AND ACKNOWLEDGED TO ME THAT HE/SHE/they EXECUTED THE SAME IN HIS/HER/their AUTHORIZED CAPACITY(IES), AND THAT BY HIS/HER/their SIGNATURE(S) ON THE INSTRUMENT THE PERSON(S), OR THE ENTITY UPON WHICH THE PERSON(S) ACTED, AND EXECUTED THE INSTRUMENT.

WITNESS MY HAND AND OFFICIAL SEAL

SIGNATURE *Nancy Stafford* (SEAL)
MY COMMISSION EXPIRES: MARCH 15, 2000
SALINAS, CA

STATE OF CALIFORNIA
COUNTY OF MONTEREY } S.S.

ON FEBRUARY 7, 2000 BEFORE ME, MAUREEN CHUBBUCK
A NOTARY PUBLIC IN AND FOR SAID COUNTY AND STATE, PERSONALLY APPEARED
ROBERT GORTZ

PERSONALLY KNOWN TO ME (OR PROVED TO ME ON THE BASIS OF SATISFACTORY EVIDENCE) TO BE THE PERSON(S) WHOSE NAME(S) IS/ARE SUBSCRIBED TO WITHIN THE INSTRUMENT AND ACKNOWLEDGED TO ME THAT HE/SHE/they EXECUTED THE SAME IN HIS/HER/their AUTHORIZED CAPACITY(IES), AND THAT BY HIS/HER/their SIGNATURE(S) ON THE INSTRUMENT THE PERSON(S), OR THE ENTITY UPON WHICH THE PERSON(S) ACTED, AND EXECUTED THE INSTRUMENT.

WITNESS MY HAND AND OFFICIAL SEAL

SIGNATURE *Maureen Chubbuck* (SEAL)
MY COMMISSION EXPIRES: Nov 22, 2000
SALINAS, CA

SIGNATURE OMISSIONS

PURSUANT TO PROVISIONS OF SECTION 66436 (C) (1) OF THE SUBDIVISION MAP ACT, THE FOLLOWING SIGNATURES HAVE BEEN OMITTED SINCE THEIR INTEREST CANNOT RIPEN INTO A FEE.

- (1) PACIFIC GAS AND ELECTRIC COMPANY, A CALIFORNIA CORPORATION, HOLDER OF EASEMENTS PER DOCUMENTS RECORDED JANUARY 14, 1997, IN REEL 3468, PAGE 885, AND JANUARY 14, 1997, IN REEL 3468, PAGE 888, BOTH OF OFFICIAL RECORDS.
- (2) CALIFORNIA AMERICAN WATER COMPANY, HOLDER OF AN EASEMENT PER DOCUMENT RECORDED JUNE 16, 1977, IN REEL 1155, PAGE 309 AND RE-RECORDED JULY 7, 1977 IN REEL 1161, PAGE 272, BOTH OF OFFICIAL RECORDS.
- (3) MONTEREY PENINSULA AIRPORT DISTRICT, HOLDER OF AN EASEMENT PER DOCUMENT RECORDED ON JANUARY 19, 1990, IN REEL 2461, PAGE 1084, OFFICIAL RECORDS.
- (4) COUNTY OF MONTEREY, A POLITICAL SUBDIVISION OF THE STATE OF CALIFORNIA, HOLDER OF AN EASEMENT PER DOCUMENT RECORDED ON SEPTEMBER 29, 1992 IN REEL 2851, PAGE 766, OFFICIAL RECORDS.
- (5) MARGARET EASTWOOD, TRUSTEE OF THE MARGARET EASTWOOD TRUST U/D/T DATED AUGUST 21, 1990; AND CLINTON EASTWOOD, AS TRUSTEE UNDER DECLARATION OF TRUST DATED MAY 16, 1988 AS BENEFICIARY, OR CHICAGO TITLE COMPANY, A CALIFORNIA CORPORATION AS TRUSTEE, EASEMENT HOLDER PER DOCUMENT RECORDED MAY 2, 1996, IN REEL 3367, PAGE 309, OFFICIAL RECORDS.
- (6) MONTEREY RANCH PROPERTIES, LLC, A CALIFORNIA LIMITED LIABILITY COMPANY, HOLDER OF AN EASEMENT PER DOCUMENT RECORDED MAY 2, 1996, IN REEL 3367, PAGE 309, OFFICIAL RECORDS.
- (7) CLINTON EASTWOOD, TRUSTEE OF THE 1988 CLINTON EASTWOOD TRUST UNDER DECLARATION OF TRUST DATED MARCH 16, 1988, ET AL, EASEMENT HOLDER PER DOCUMENT RECORDED JANUARY 14, 1999, SERIES NO. 9903477, OFFICIAL RECORDS.


NOTES:

- (1) A GEOTECHNICAL AND GEOLOGICAL REPORT WAS PREPARED BY TERRA TECH (JULY 18 AND 26, 1996), AN ARCHAEOLOGICAL REPORT WAS PREPARED BY ARCHAEOLOGICAL CONSULTING (JUNE 21, 1996), A BOTANICAL/ BIOLOGICAL REPORT WAS PREPARED BY VERN YADON (AUGUST 6, 1996), AN EROSION CONTROL PLAN WAS PREPARED BY WWD (JUNE 26, 1996), A WATER SUPPLY REPORT WAS PREPARED BY QUESTA ENGINEERING (JULY 9, 1996), AND A WASTEWATER REPORT WAS PREPARED BY QUESTA ENGINEERING (JULY 8, 1996) ARE ON FILE IN THE MONTEREY COUNTY PLANNING AND BUILDING INSPECTION DEPARTMENT. THE RECOMMENDATIONS CONTAINED IN SAID REPORTS EXCEPT AS OTHERWISE MODIFIED BY THE DECISION MAKERS OR BY SUBSEQUENT STUDIES PREPARED IN ACCORDANCE WITH THESE REQUIREMENTS, SHALL BE FOLLOWED IN ALL FURTHER DEVELOPMENT OF THIS PROPERTY.
- (2) EXISTING OVERHEAD UTILITIES MAY BE RETAINED, HOWEVER UNDERGROUND UTILITIES ARE REQUIRED IN THIS SUBDIVISION IN ACCORDANCE WITH CHAPTER 19.10.095 TITLE 19 OF THE MONTEREY COUNTY CODE.
- (3) NO GRADING, STRUCTURES, ROADS (EXCEPT AS IN ACCORDANCE WITH THE RECORDED SUBDIVISION MAP), ANIMAL GRAZING (EXCEPT IN ACCORDANCE WITH AN APPROVED PLAN), VEGETATION REMOVAL (EXCEPT IN ACCORDANCE WITH A COUNTY APPROVED RESTORATION PLAN), OR OTHER ACTIVITIES MAY TAKE PLACE OUTSIDE OF THE BUILDING ENVELOPES OR OTHER DEVELOPMENT AREAS (GOLF COURSE, EQUESTRIAN CENTER AND RECREATION) FOR THE CANADA WOODS NORTH SUBDIVISION.

SURVEYOR'S STATEMENT


I, BRIAN J. STRATMAN, LICENSED LAND SURVEYOR, HEREBY STATE THAT THIS MAP CORRECTLY REPRESENTS A SURVEY MADE BY ME, OR UNDER MY DIRECTION, DURING NOVEMBER 1999; THAT THE SURVEY IS TRUE AND COMPLETE AS SHOWN; THAT THE MONUMENTS ARE OF THE CHARACTER AND OCCUPY THE POSITIONS INDICATED, OR THEY WILL BE SET IN SUCH POSITIONS INDICATED ON OR BEFORE ONE YEAR AFTER RECORDATION OF THIS MAP BY THE MONTEREY COUNTY RECORDER. THE MONUMENTS ARE, OR WILL BE, SUFFICIENT TO ENABLE THE SURVEY TO BE RETRACED.

Brian J. Stratman
BRIAN J. STRATMAN
LICENSED LAND SURVEYOR
L.S. 7453
EXPIRES: 12/31/2002

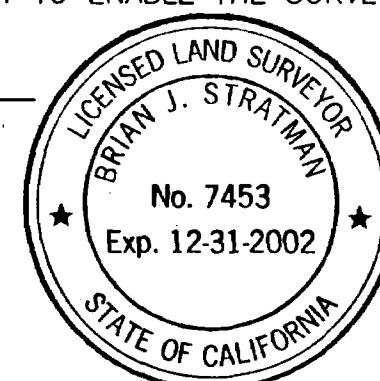**COUNTY SURVEYORS STATEMENT**

I, G. H. NICHOLS, P.E., COUNTY SURVEYOR OF THE COUNTY OF MONTEREY CALIFORNIA, HEREBY STATE THAT I HAVE EXAMINED THE WITHIN MAP; THAT THE SUBDIVISION AS SHOWN HEREON IS SUBSTANTIALLY THE SAME AS IT APPEARED ON THE TENTATIVE MAP AND ANY APPROVED ALTERATIONS THEREOF, AS APPROVED BY THE MONTEREY COUNTY BOARD OF SUPERVISORS ON DECEMBER 17, 1996; THAT ALL PROVISIONS OF THE CALIFORNIA SUBDIVISION MAP ACT, AS AMENDED, AND OF MONTEREY COUNTY CODE, TITLE 19, HAVE BEEN COMPLIED WITH, AND THAT THIS MAP IS TECHNICALLY CORRECT.

COUNTY SURVEYOR
BY: *Michael K. Welch* 2-7-00
MICHAEL K. WELCH L.S. 3485
DEPUTY COUNTY SURVEYOR

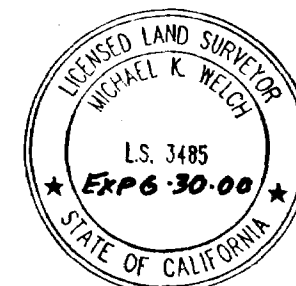**STATEMENT OF CLERK OF BOARD OF SUPERVISORS**

I, SALLY REED, CLERK OF THE BOARD OF SUPERVISORS OF MONTEREY COUNTY, STATE OF CALIFORNIA DO HEREBY STATE THAT SAID BOARD APPROVED THE WITHIN MAP ON THE 8th DAY OF February, 2000, AND ACCEPTED ON BEHALF OF THE PUBLIC, ALL OFFERS OF DEDICATION FOR PUBLIC USE, IN CONFORMITY WITH THE TERMS OF THE OFFER OF DEDICATION.

SALLY REED
CLERK OF THE BOARD OF SUPERVISORS OF THE COUNTY OF MONTEREY, STATE OF CALIFORNIA
BY: *Carrie Wilbur*
DEPUTY

STATEMENT OF APPROVAL BY SECRETARY OF MONTEREY COUNTY PLANNING COMMISSION

I, WILLIAM L. PHILLIPS, SECRETARY OF THE MONTEREY COUNTY PLANNING COMMISSION HEREBY STATE THAT I HAVE EXAMINED THIS MAP; THAT THE SUBDIVISION AS SHOWN HEREON IS SUBSTANTIALLY THE SAME AS IT APPEARED ON THE TENTATIVE MAP, AND ANY APPROVED ALTERATIONS THEREOF, AS APPROVED BY THE MONTEREY COUNTY BOARD OF SUPERVISORS ON DECEMBER 17, 1996, THAT ALL THE PROVISIONS OF THE CALIFORNIA "SUBDIVISION MAP ACT", AS AMENDED, AND TITLE 19 OF THE MONTEREY COUNTY CODE HAVE BEEN COMPLIED WITH.


William L. Phillips
SECRETARY, MONTEREY COUNTY PLANNING COMMISSION
COUNTY OF MONTEREY, STATE OF CALIFORNIA

COUNTY RECORDER'S STATEMENT

FILED THIS 10th DAY OF February, 2000 AT 11:28 AM IN
VOLUME 21 OF CITIES AND TOWNS, AT PAGE 3, AT THE
REQUEST OF WWD CORPORATION.

SEE \$ 39.00 G-NO. 2000008964
RECORDER JOSEPH E. PITTA
DEPUTY *Burbaia Undergriff*

TRACT NO. 1336 CAÑADA WOODS NORTH, PHASE I A PRIVATE ROAD SUBDIVISION IN THE COUNTY OF MONTEREY, STATE OF CALIFORNIA SHOWING THE SUBDIVISION OF ADJUSTED LOT 74, AS SHOWN ON VOLUME 22, SURVEY MAPS, PAGE 46, AND RECONFIGURATION OF LOTS 68 THROUGH 73 AND LOTS 75 THROUGH 86, AS SHOWN ON VOLUME 18, CITIES AND TOWNS, PAGE 1, BOTH OF MONTEREY COUNTY RECORDS, FEBRUARY 2000	
PREPARED BY: WWD CORPORATION 2801 MONTEREY-SALINAS HIGHWAY MONTEREY, CALIFORNIA 93940 (831) 655-2723 FAX: (831) 655-3425	PREPARED FOR: CANADA WOODS, L.L.C. C/O CARMEL DEVELOPMENT COMPANY POST OFFICE BOX 450 CARMEL, CALIFORNIA 93921
SHEET 1 OF 17	

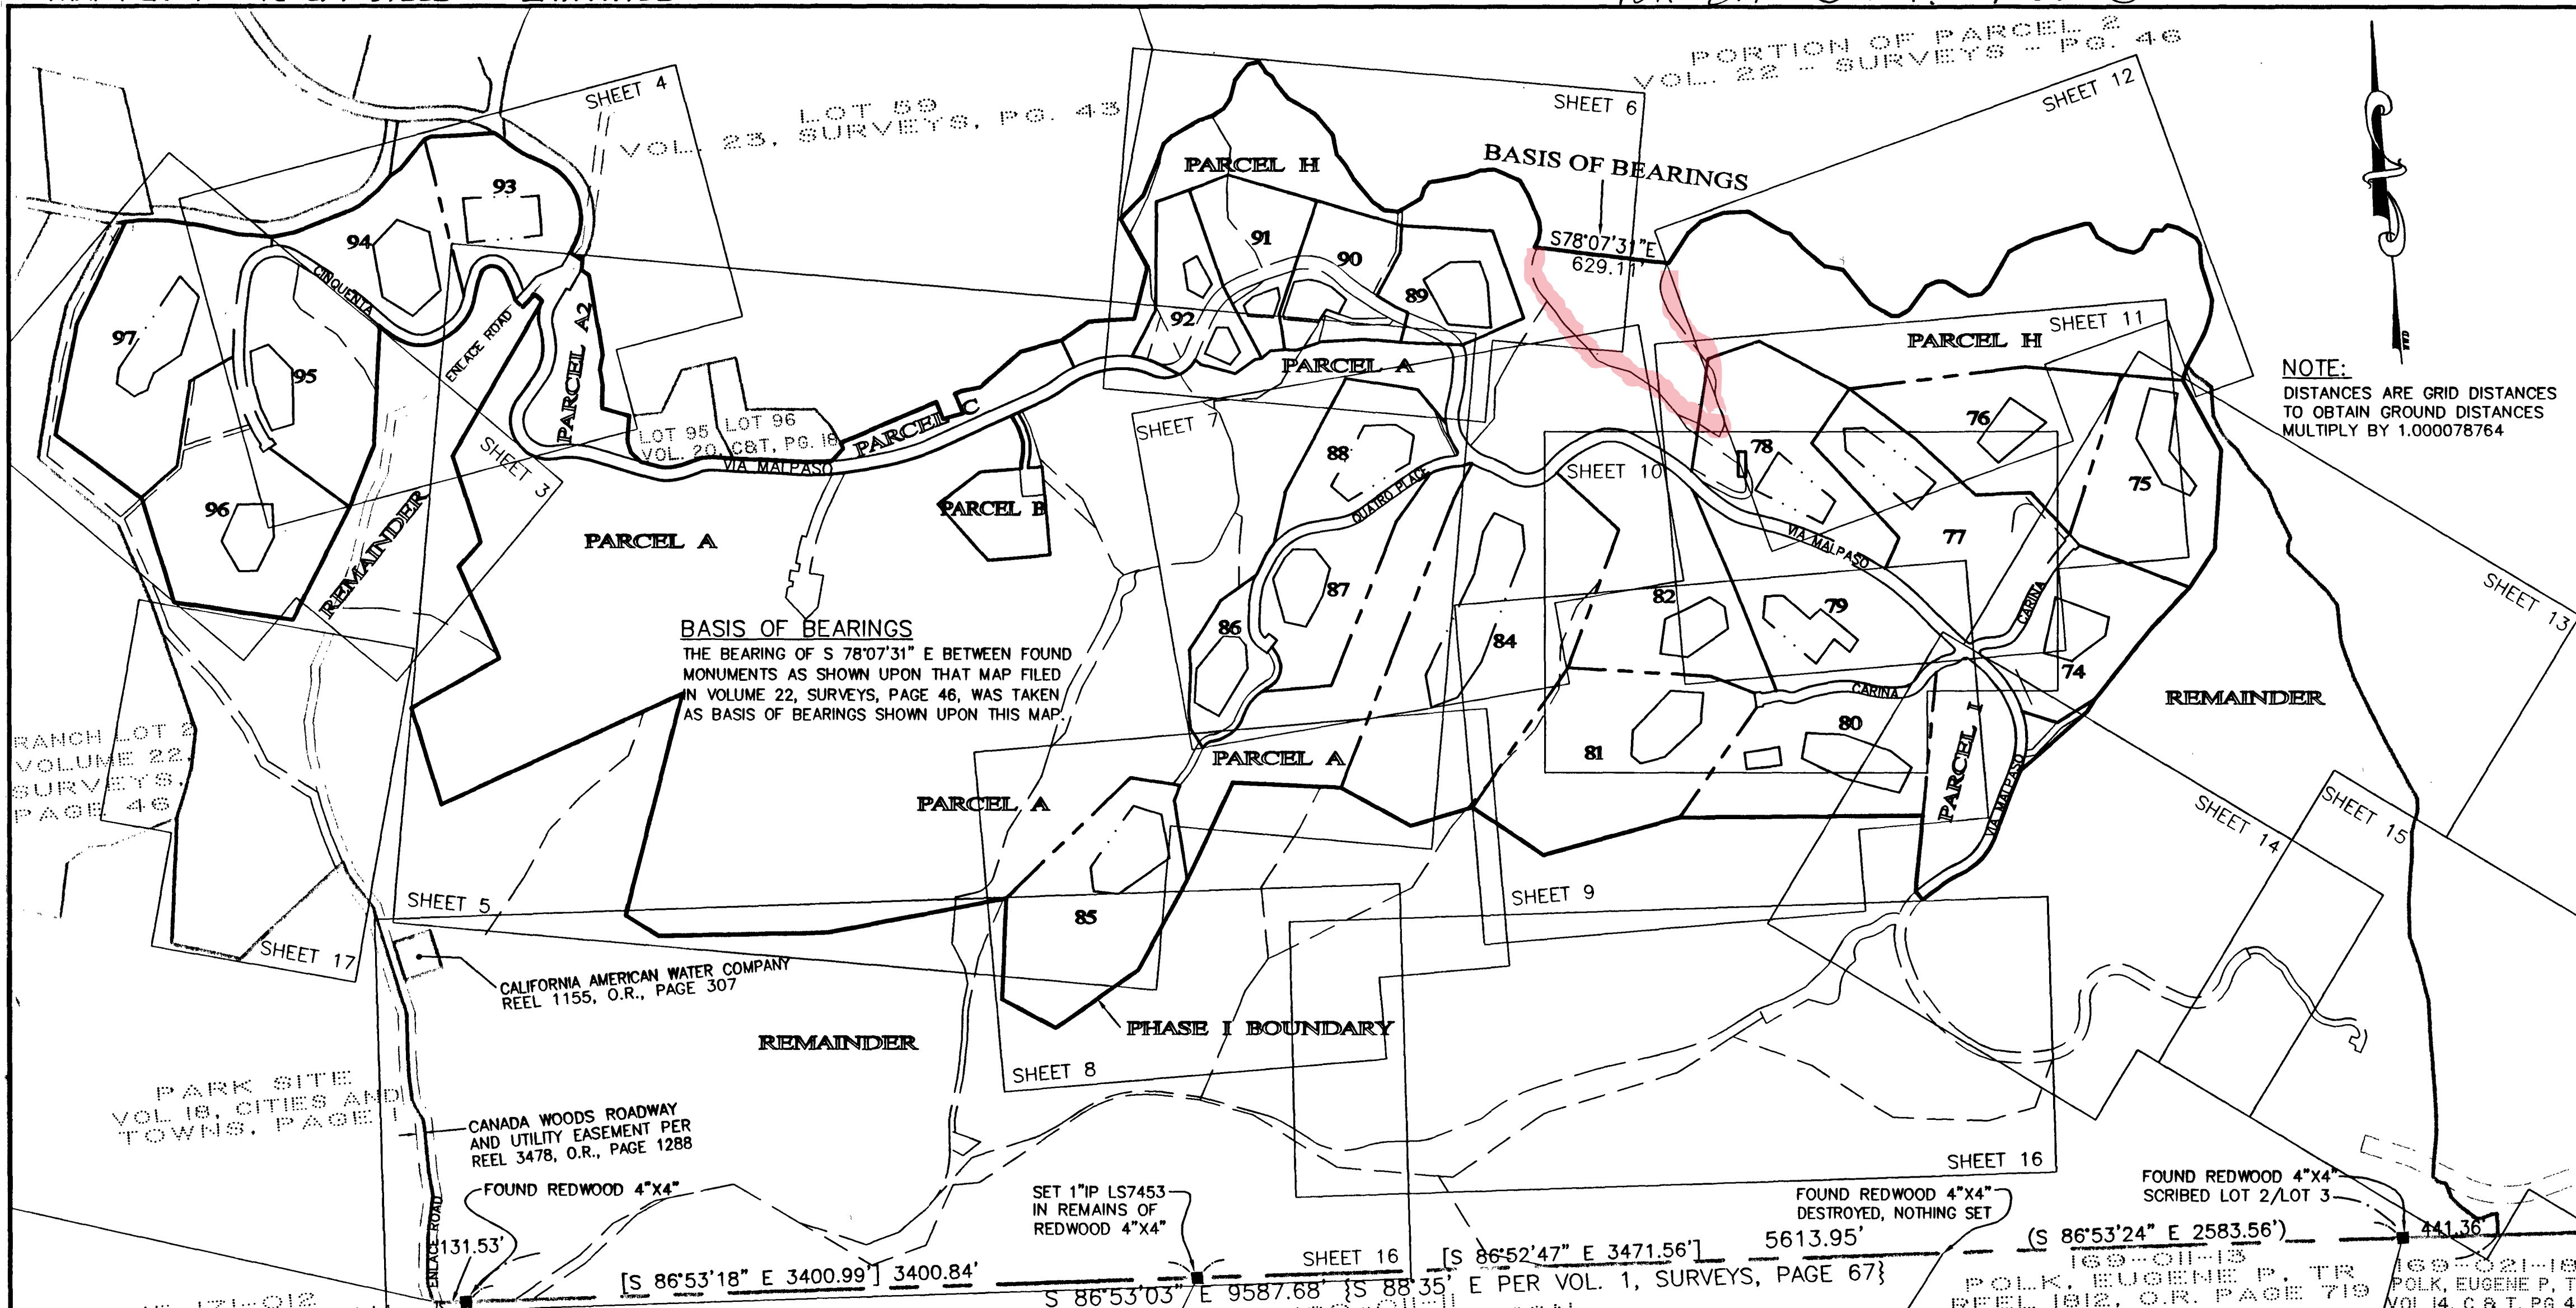

NOTE:
DISTANCES ARE GRID DISTANCES
TO OBTAIN GROUND DISTANCES
MULTIPLY BY 1.000078764

BASIS OF BEARINGS
THE BEARING OF S 78°07'31" E BETWEEN FOUND
MONUMENTS AS SHOWN UPON THAT MAP FILED
IN VOLUME 22, SURVEYS, PAGE 46, WAS TAKEN
AS BASIS OF BEARINGS SHOWN UPON THIS MAP.

SYMBOLS


- [] RECORD INFORMATION FROM VOLUME 18,
CITIES AND TOWNS, PAGE 1 AND
VOLUME 19, CITIES AND TOWNS, PAGE 34
 - () RECORD INFORMATION FROM VOLUME 22, SURVEYS, PAGE 46.
 - POINT USED FOR CALCULATION ONLY
 - FOUND 5/8" REBAR WITH PLASTIC CAP MARKED "RCE 24400"
 - POINT FOUND AS NOTED
 - 5/8" REBAR WITH PLASTIC CAP MARKED "LS 7453" TO BE SET
- DISTANCES ARE EXPRESSED IN FEET AND DECIMALS THEREOF

LINE TYPES

- OVERALL BOUNDARY LINE
- PHASE I BOUNDARY
- LOT OR PARCEL LINE
- BUILDING ENVELOPES
- NEW EASEMENTS RESERVED HEREON
- EXISTING LOT LINES
- EXISTING EASEMENTS PER 18-CT-1

ABBREVIATIONS

- 18-CT-1 = VOLUME 18 CITIES AND TOWNS PAGE 1
- 20-CT-18 = VOLUME 20 CITIES AND TOWNS PAGE 18
- 22-S-46 = VOLUME 22, SURVEY MAPS, PAGE 46
- O.R. = OFFICIAL RECORDS
- MGE = MITIGATED GRASS EASEMENT
- P.R.E. = PRIVATE ROADWAY EASEMENT
- P.U.E. = PUBLIC UTILITY EASEMENT
- S.E. = SCENIC EASEMENT
- B.E. = BUILDING ENVELOPE
- (RAD) = RADIAL BEARING

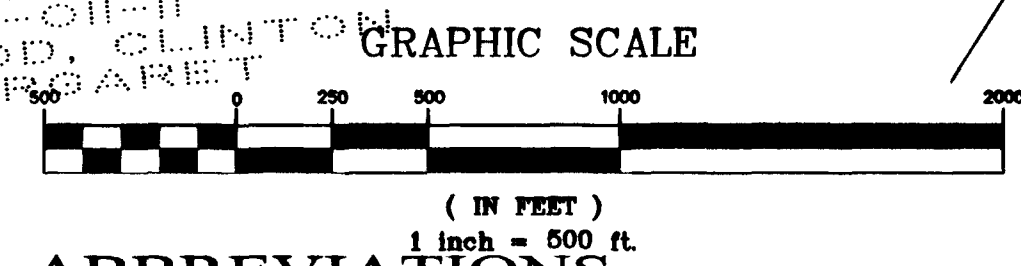



TRACT NO. 1336
CAÑADA WOODS NORTH, PHASE I
A PRIVATE ROAD SUBDIVISION
IN THE COUNTY OF MONTEREY, STATE OF CALIFORNIA
SHOWING THE SUBDIVISION OF ADJUSTED LOT 74, AS SHOWN ON VOLUME 22,
SURVEY MAPS, PAGE 46, AND RECONFIGURATION OF LOTS 68 THROUGH 73
AND LOTS 75 THROUGH 86, AS SHOWN ON VOLUME 18, CITIES AND TOWNS,
PAGE 1, BOTH OF MONTEREY COUNTY RECORDS,


FEBRUARY 2000

PREPARED BY: WWD CORPORATION 2801 MONTEREY-SALINAS HIGHWAY MONTEREY, CALIFORNIA 93940 (831) 655-2723 FAX: (831) 655-3425	PREPARED FOR: CANADA WOODS, L.L.C. C/O CARMEL DEVELOPMENT COMPANY POST OFFICE BOX 450 CARMEL, CALIFORNIA 93921
---	---

SHEET 2 OF 17

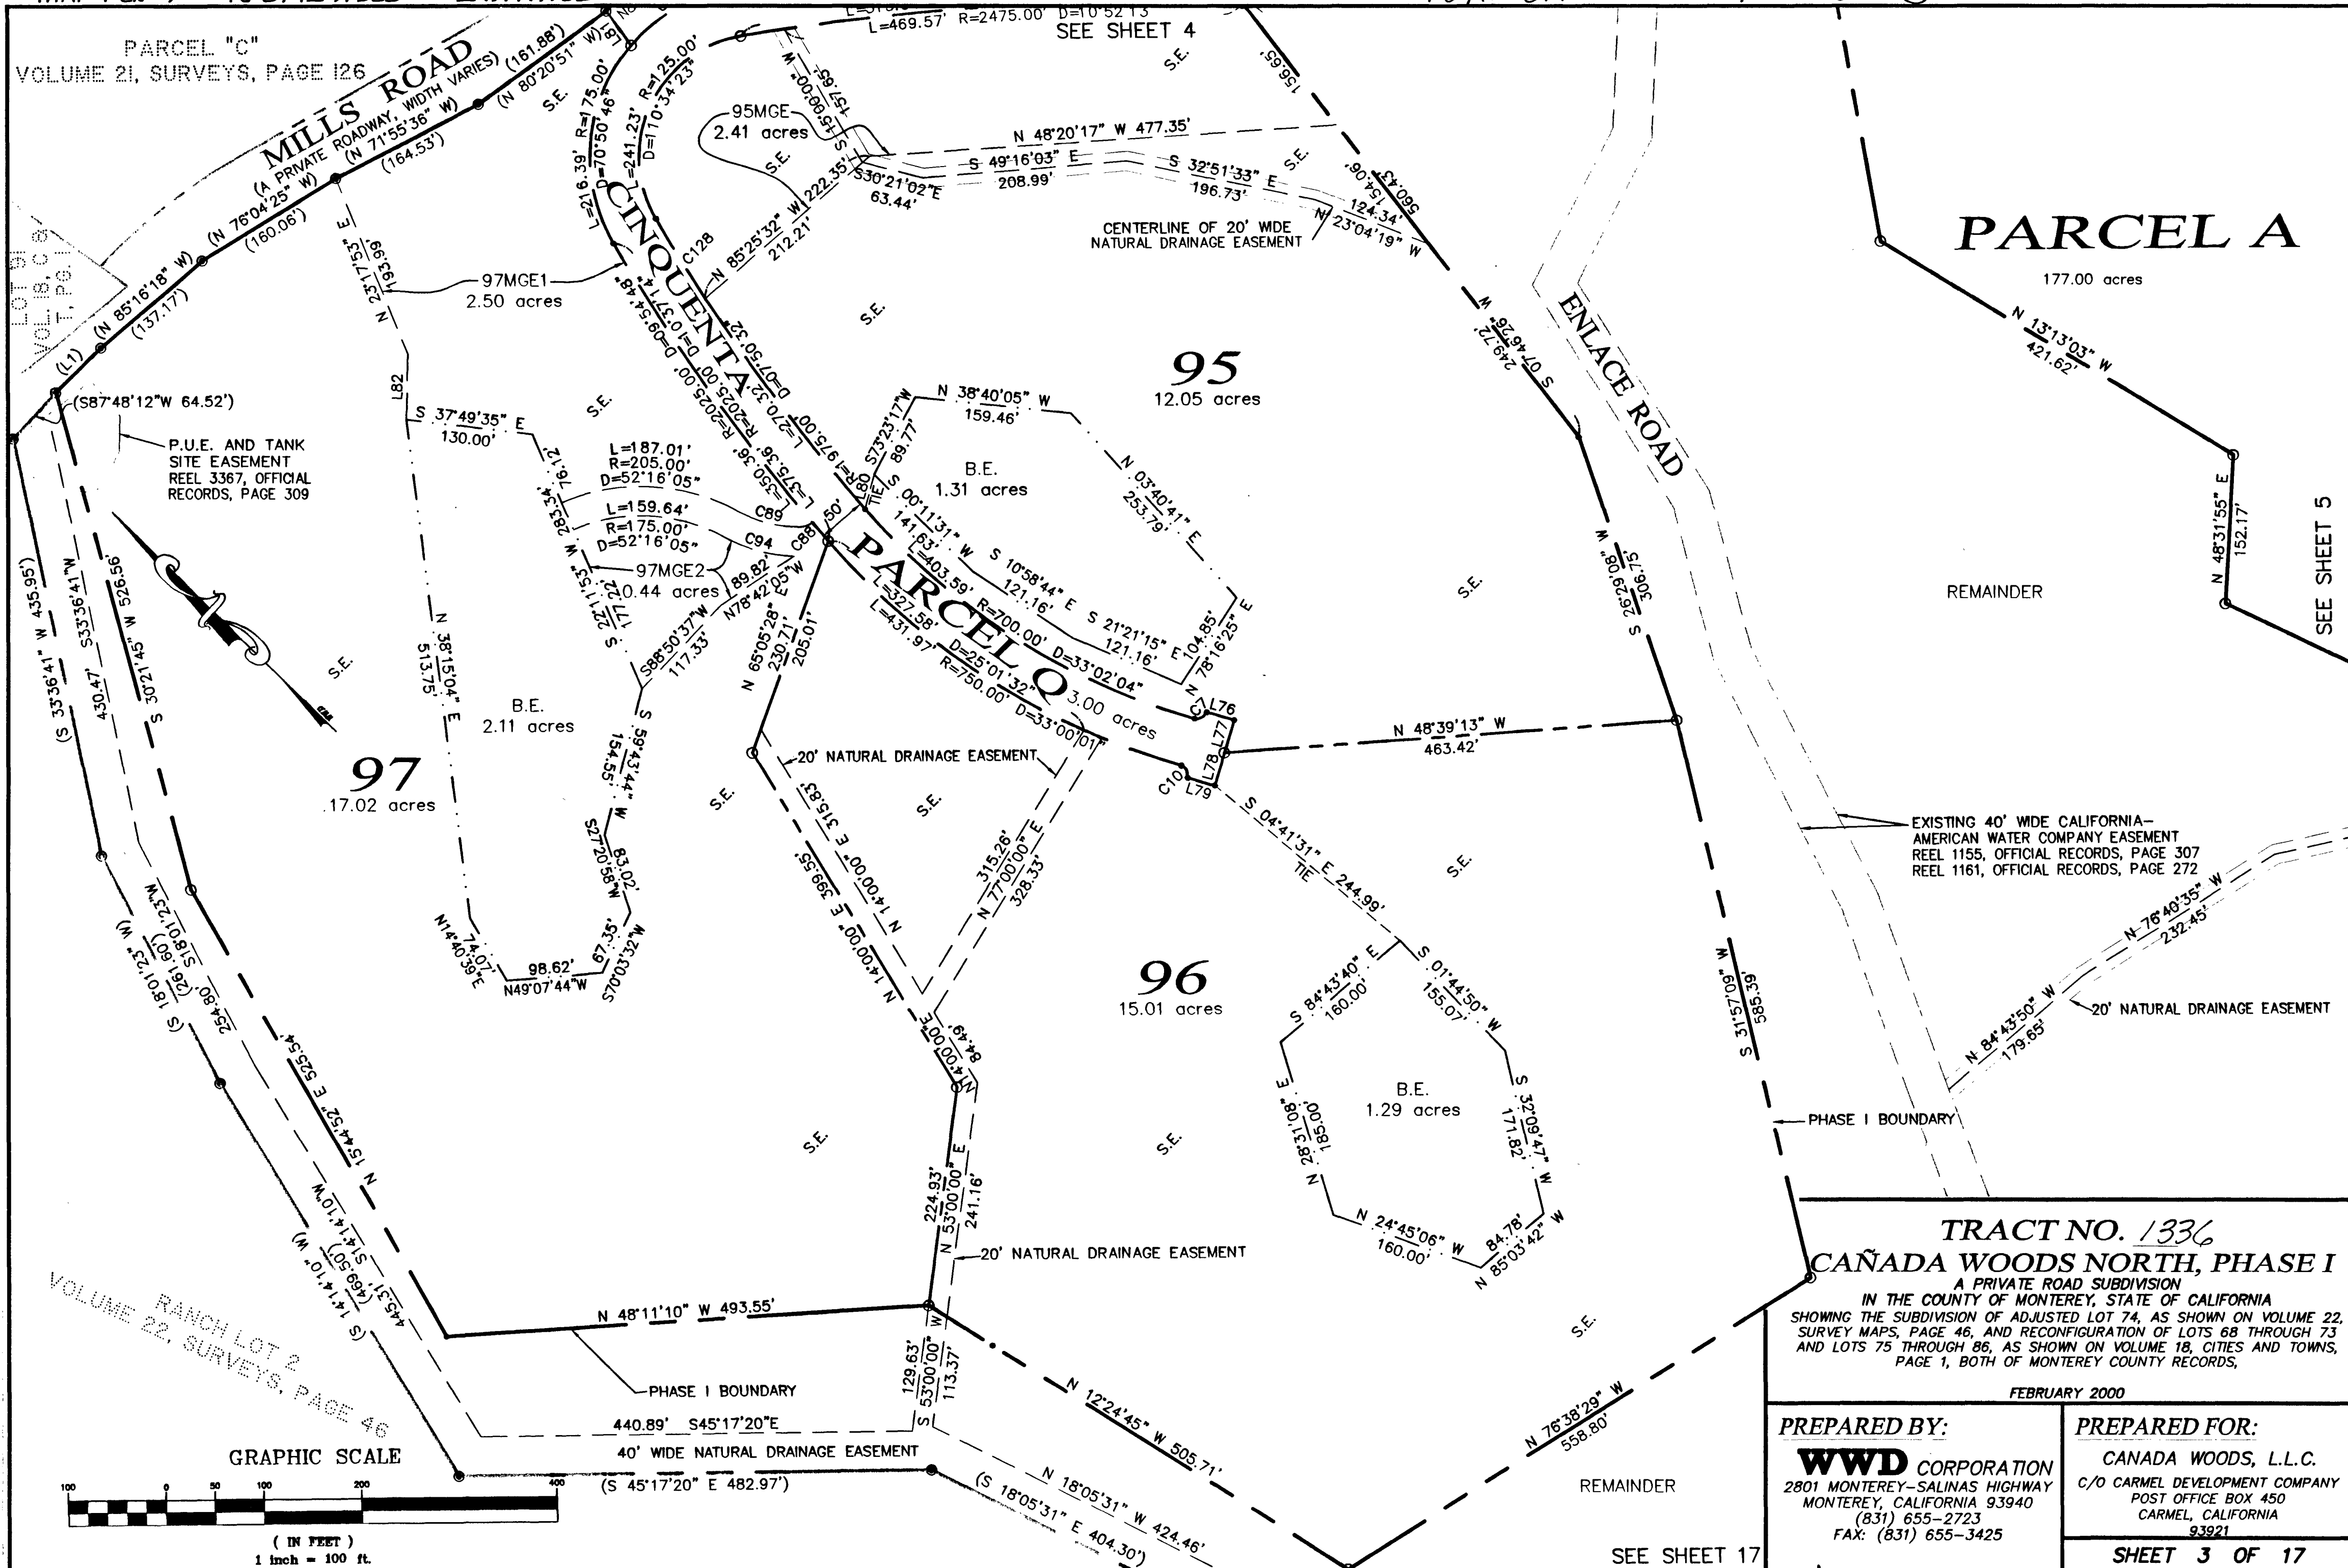


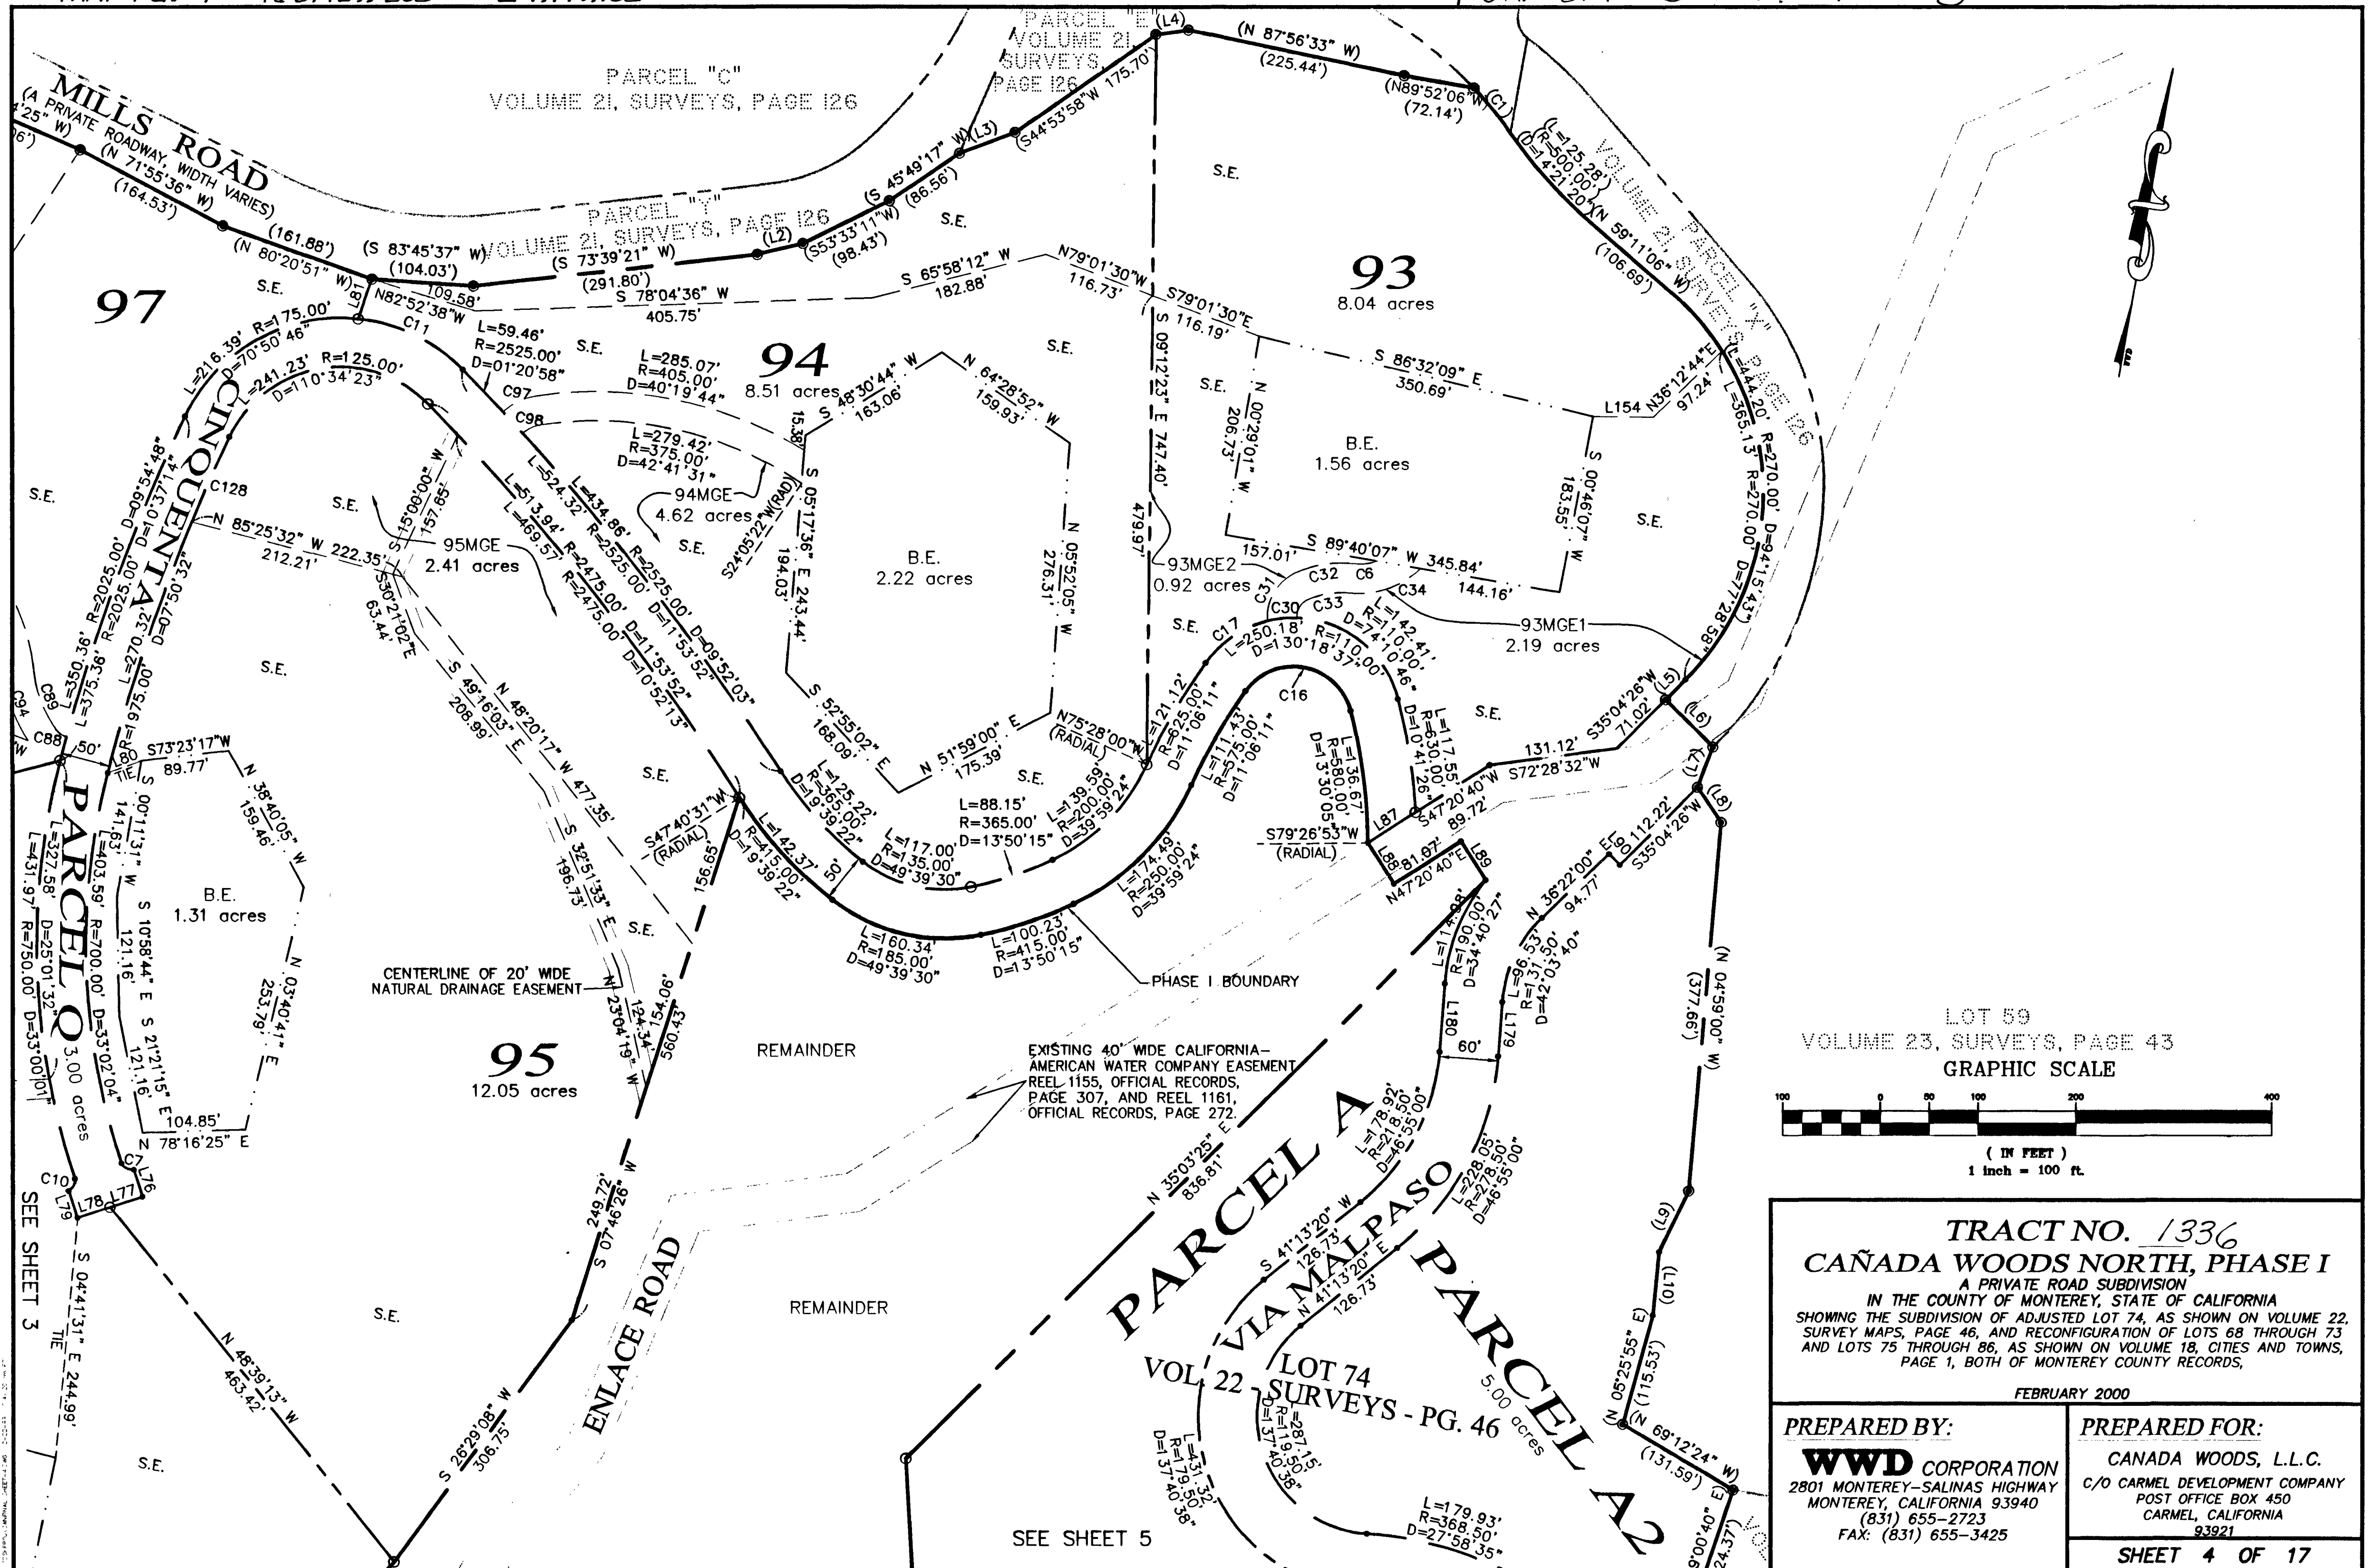


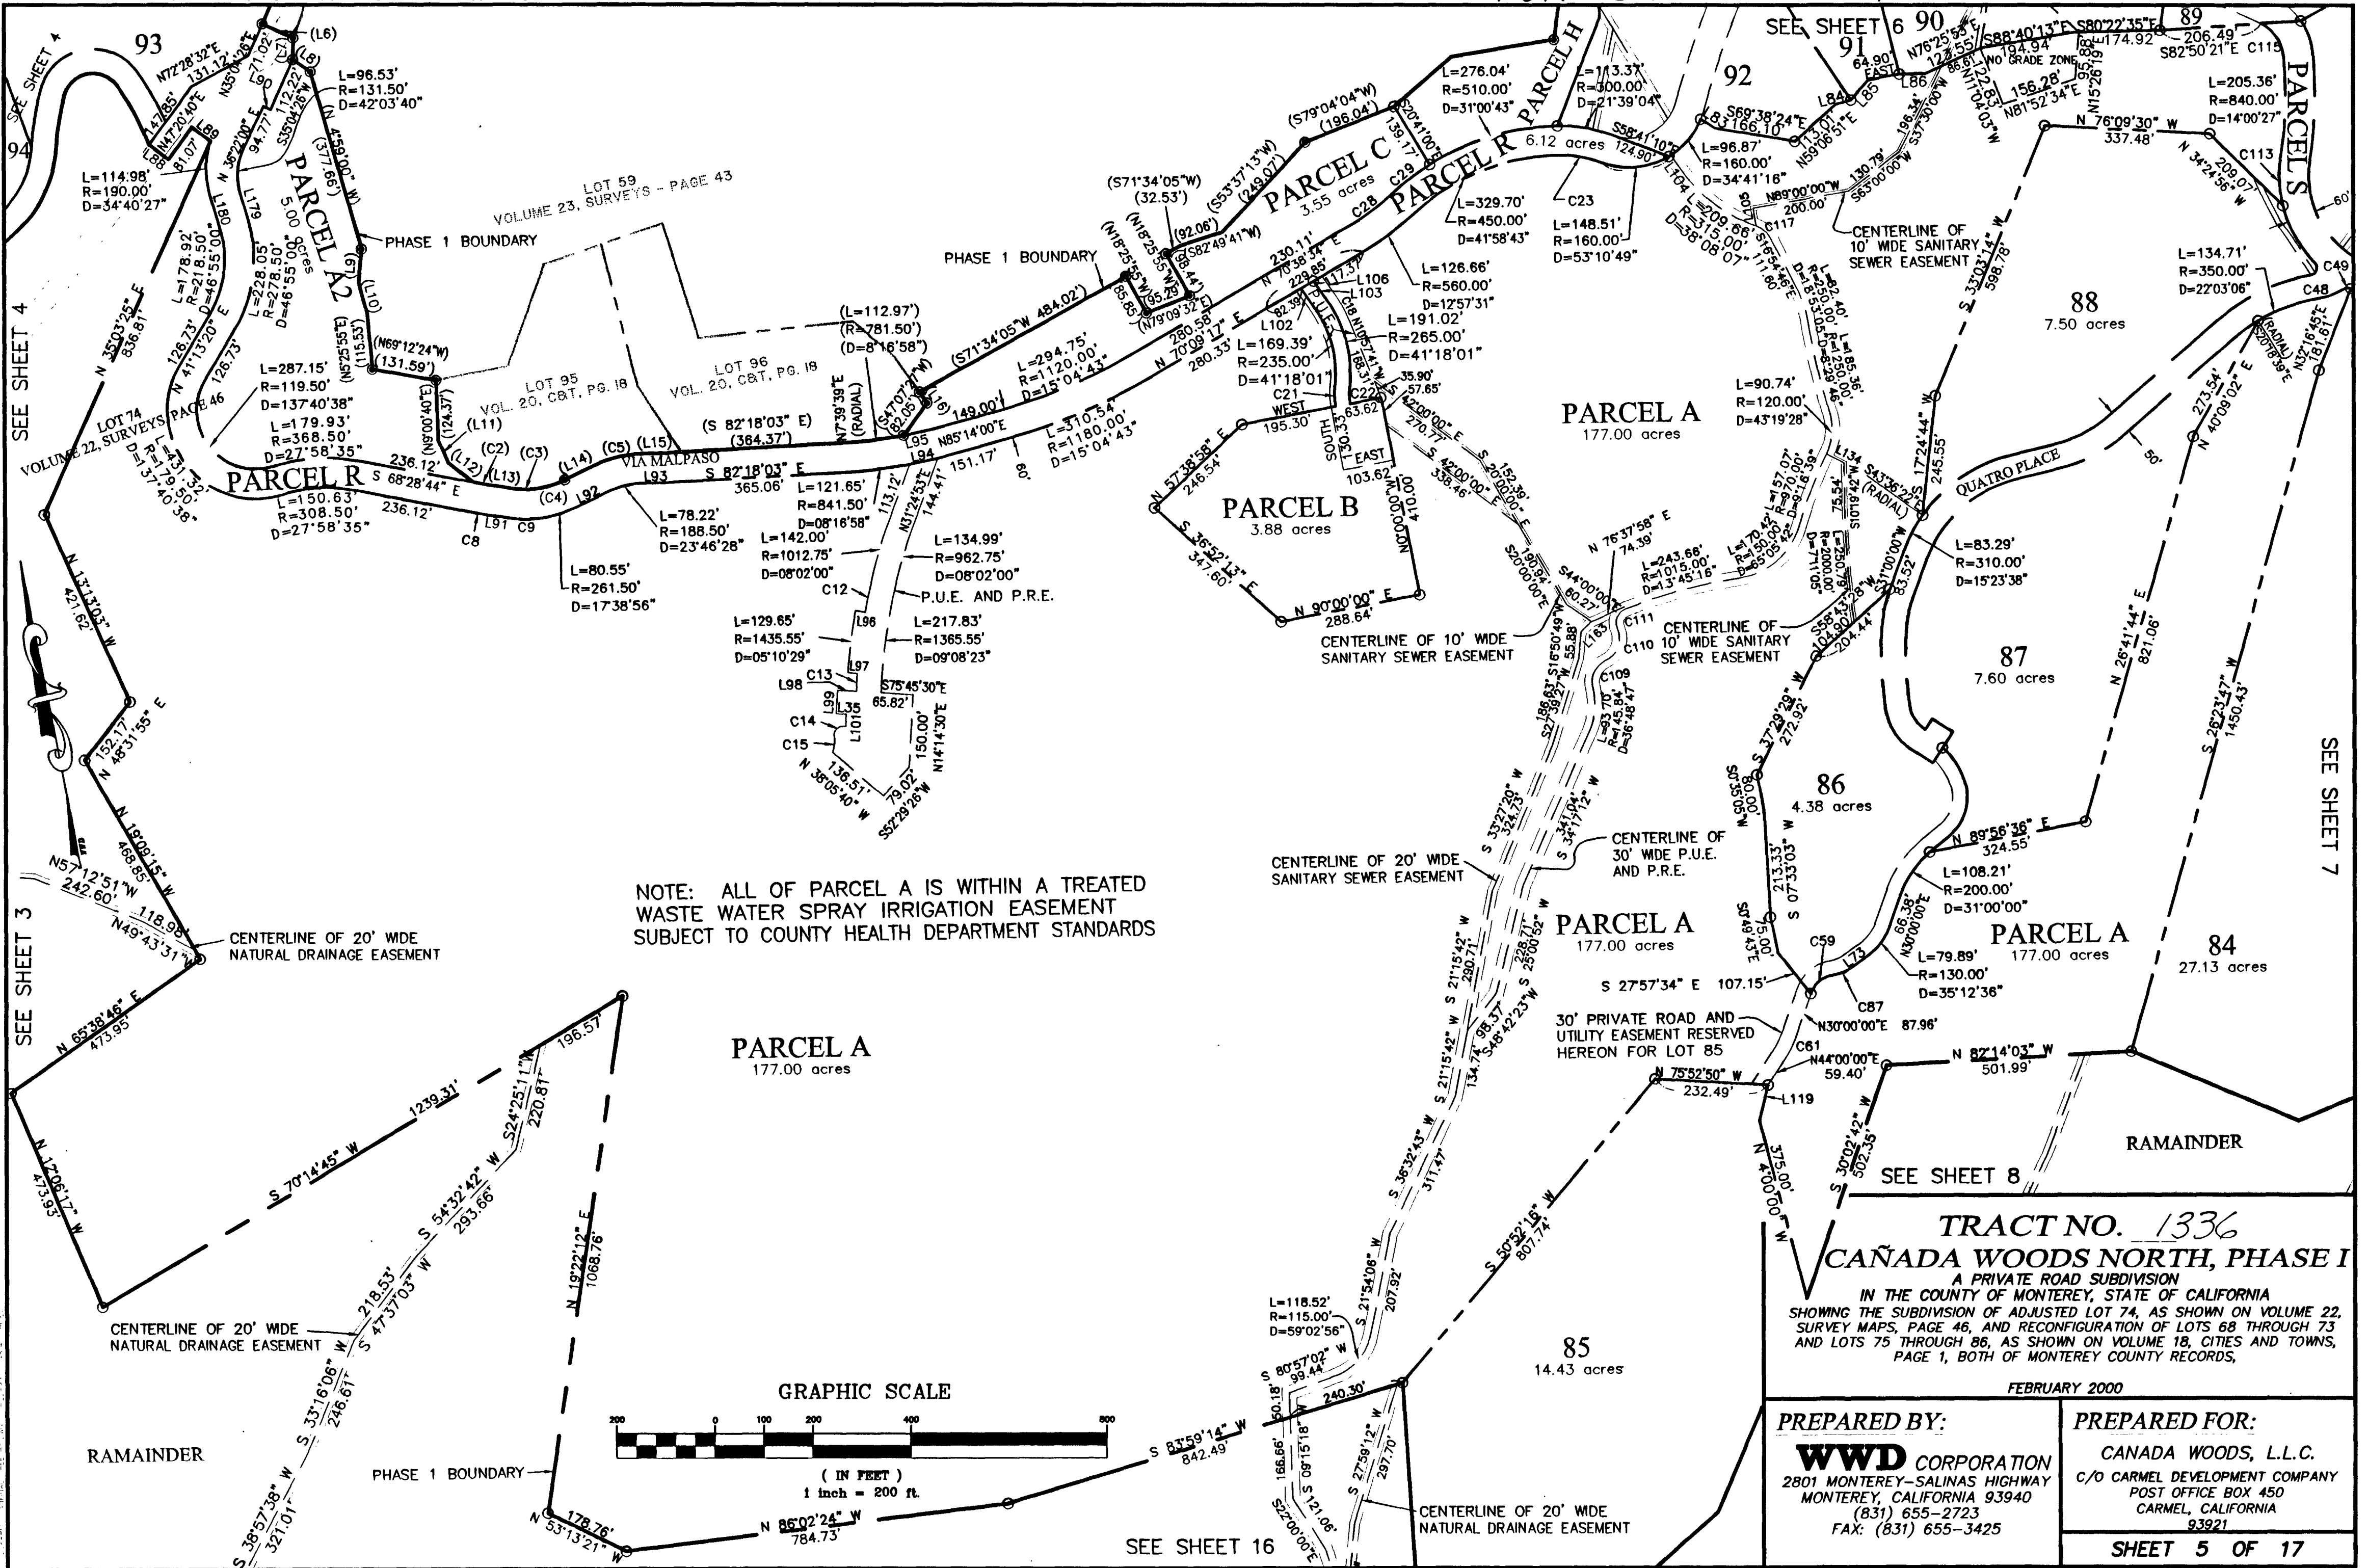

TRACT NO. 1336
CANADA WOODS NORTH, PHASE I
 A PRIVATE ROAD SUBDIVISION
 IN THE COUNTY OF MONTEREY, STATE OF CALIFORNIA
 SHOWING THE SUBDIVISION OF ADJUSTED LOT 74, AS SHOWN ON VOLUME 22, SURVEY MAPS, PAGE 46, AND RECONFIGURATION OF LOTS 68 THROUGH 73 AND LOTS 75 THROUGH 86, AS SHOWN ON VOLUME 18, CITIES AND TOWNS, PAGE 1, BOTH OF MONTEREY COUNTY RECORDS,

PREPARED BY: WWD CORPORATION 2801 MONTEREY-SALINAS HIGHWAY MONTEREY, CALIFORNIA 93940 (831) 655-2723 FAX: (831) 655-3425	PREPARED FOR: CANADA WOODS, L.L.C. C/O CARMEL DEVELOPMENT COMPANY POST OFFICE BOX 450 CARMEL, CALIFORNIA 93921
---	--

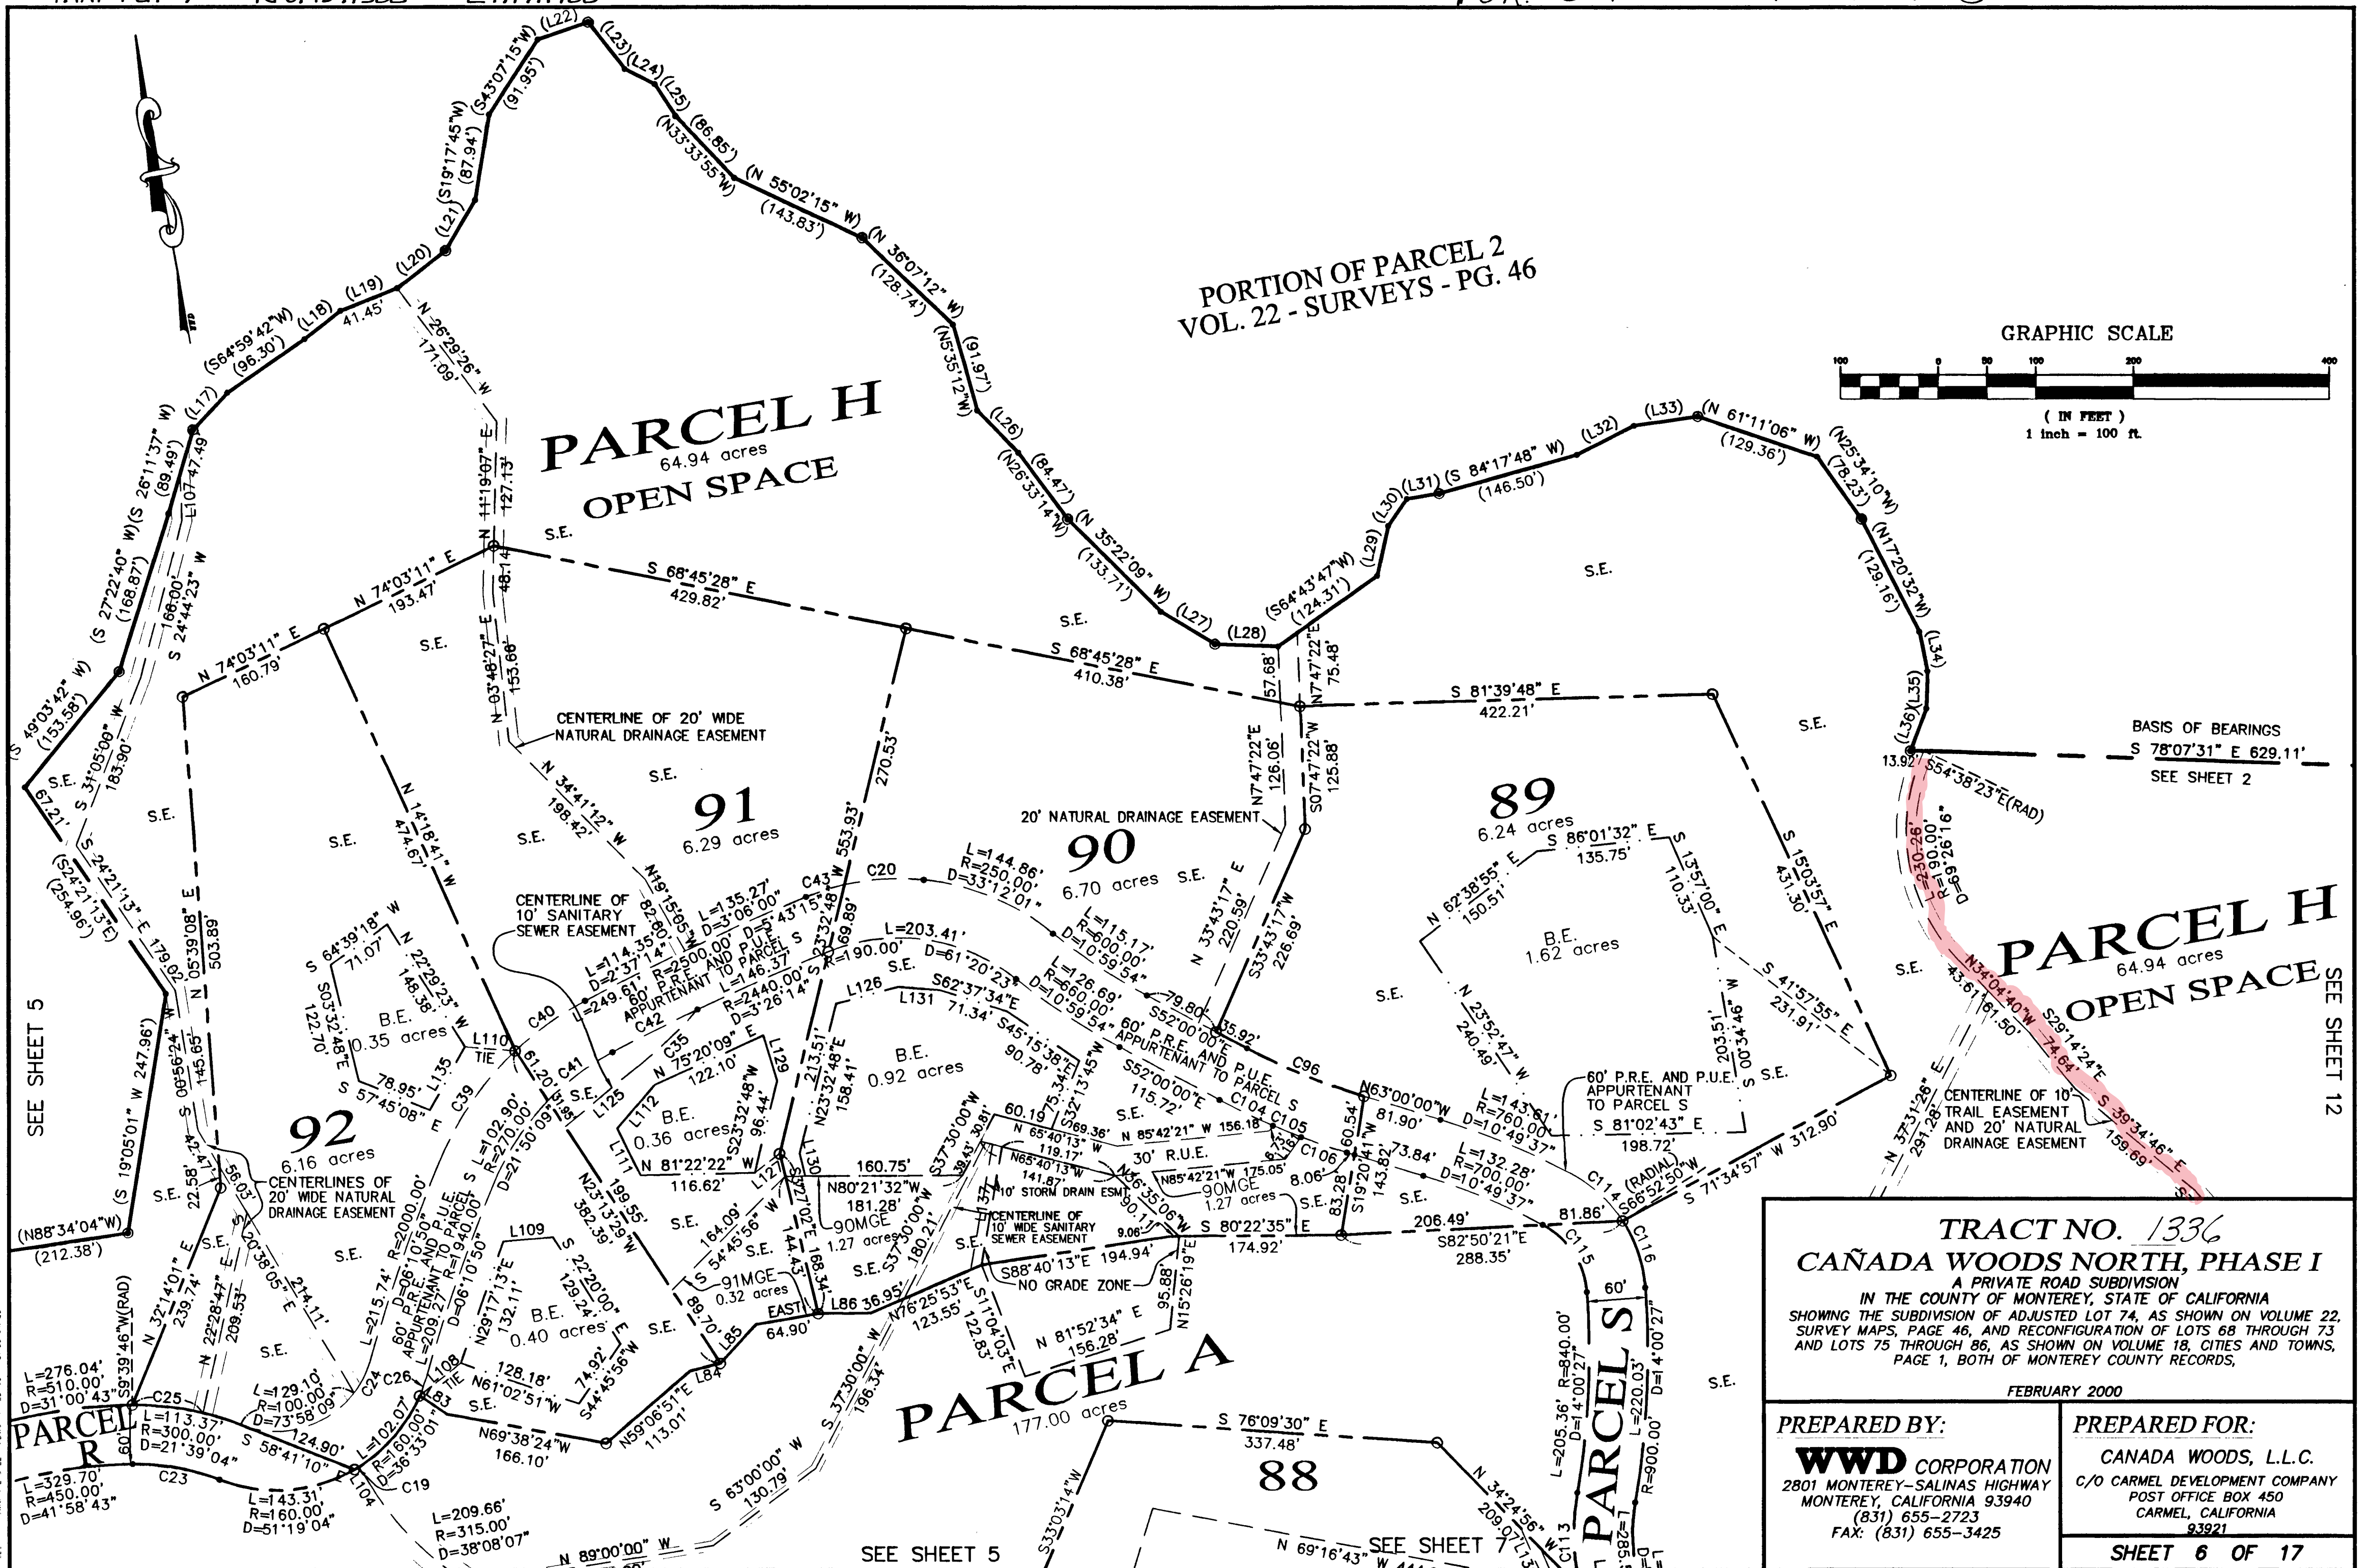


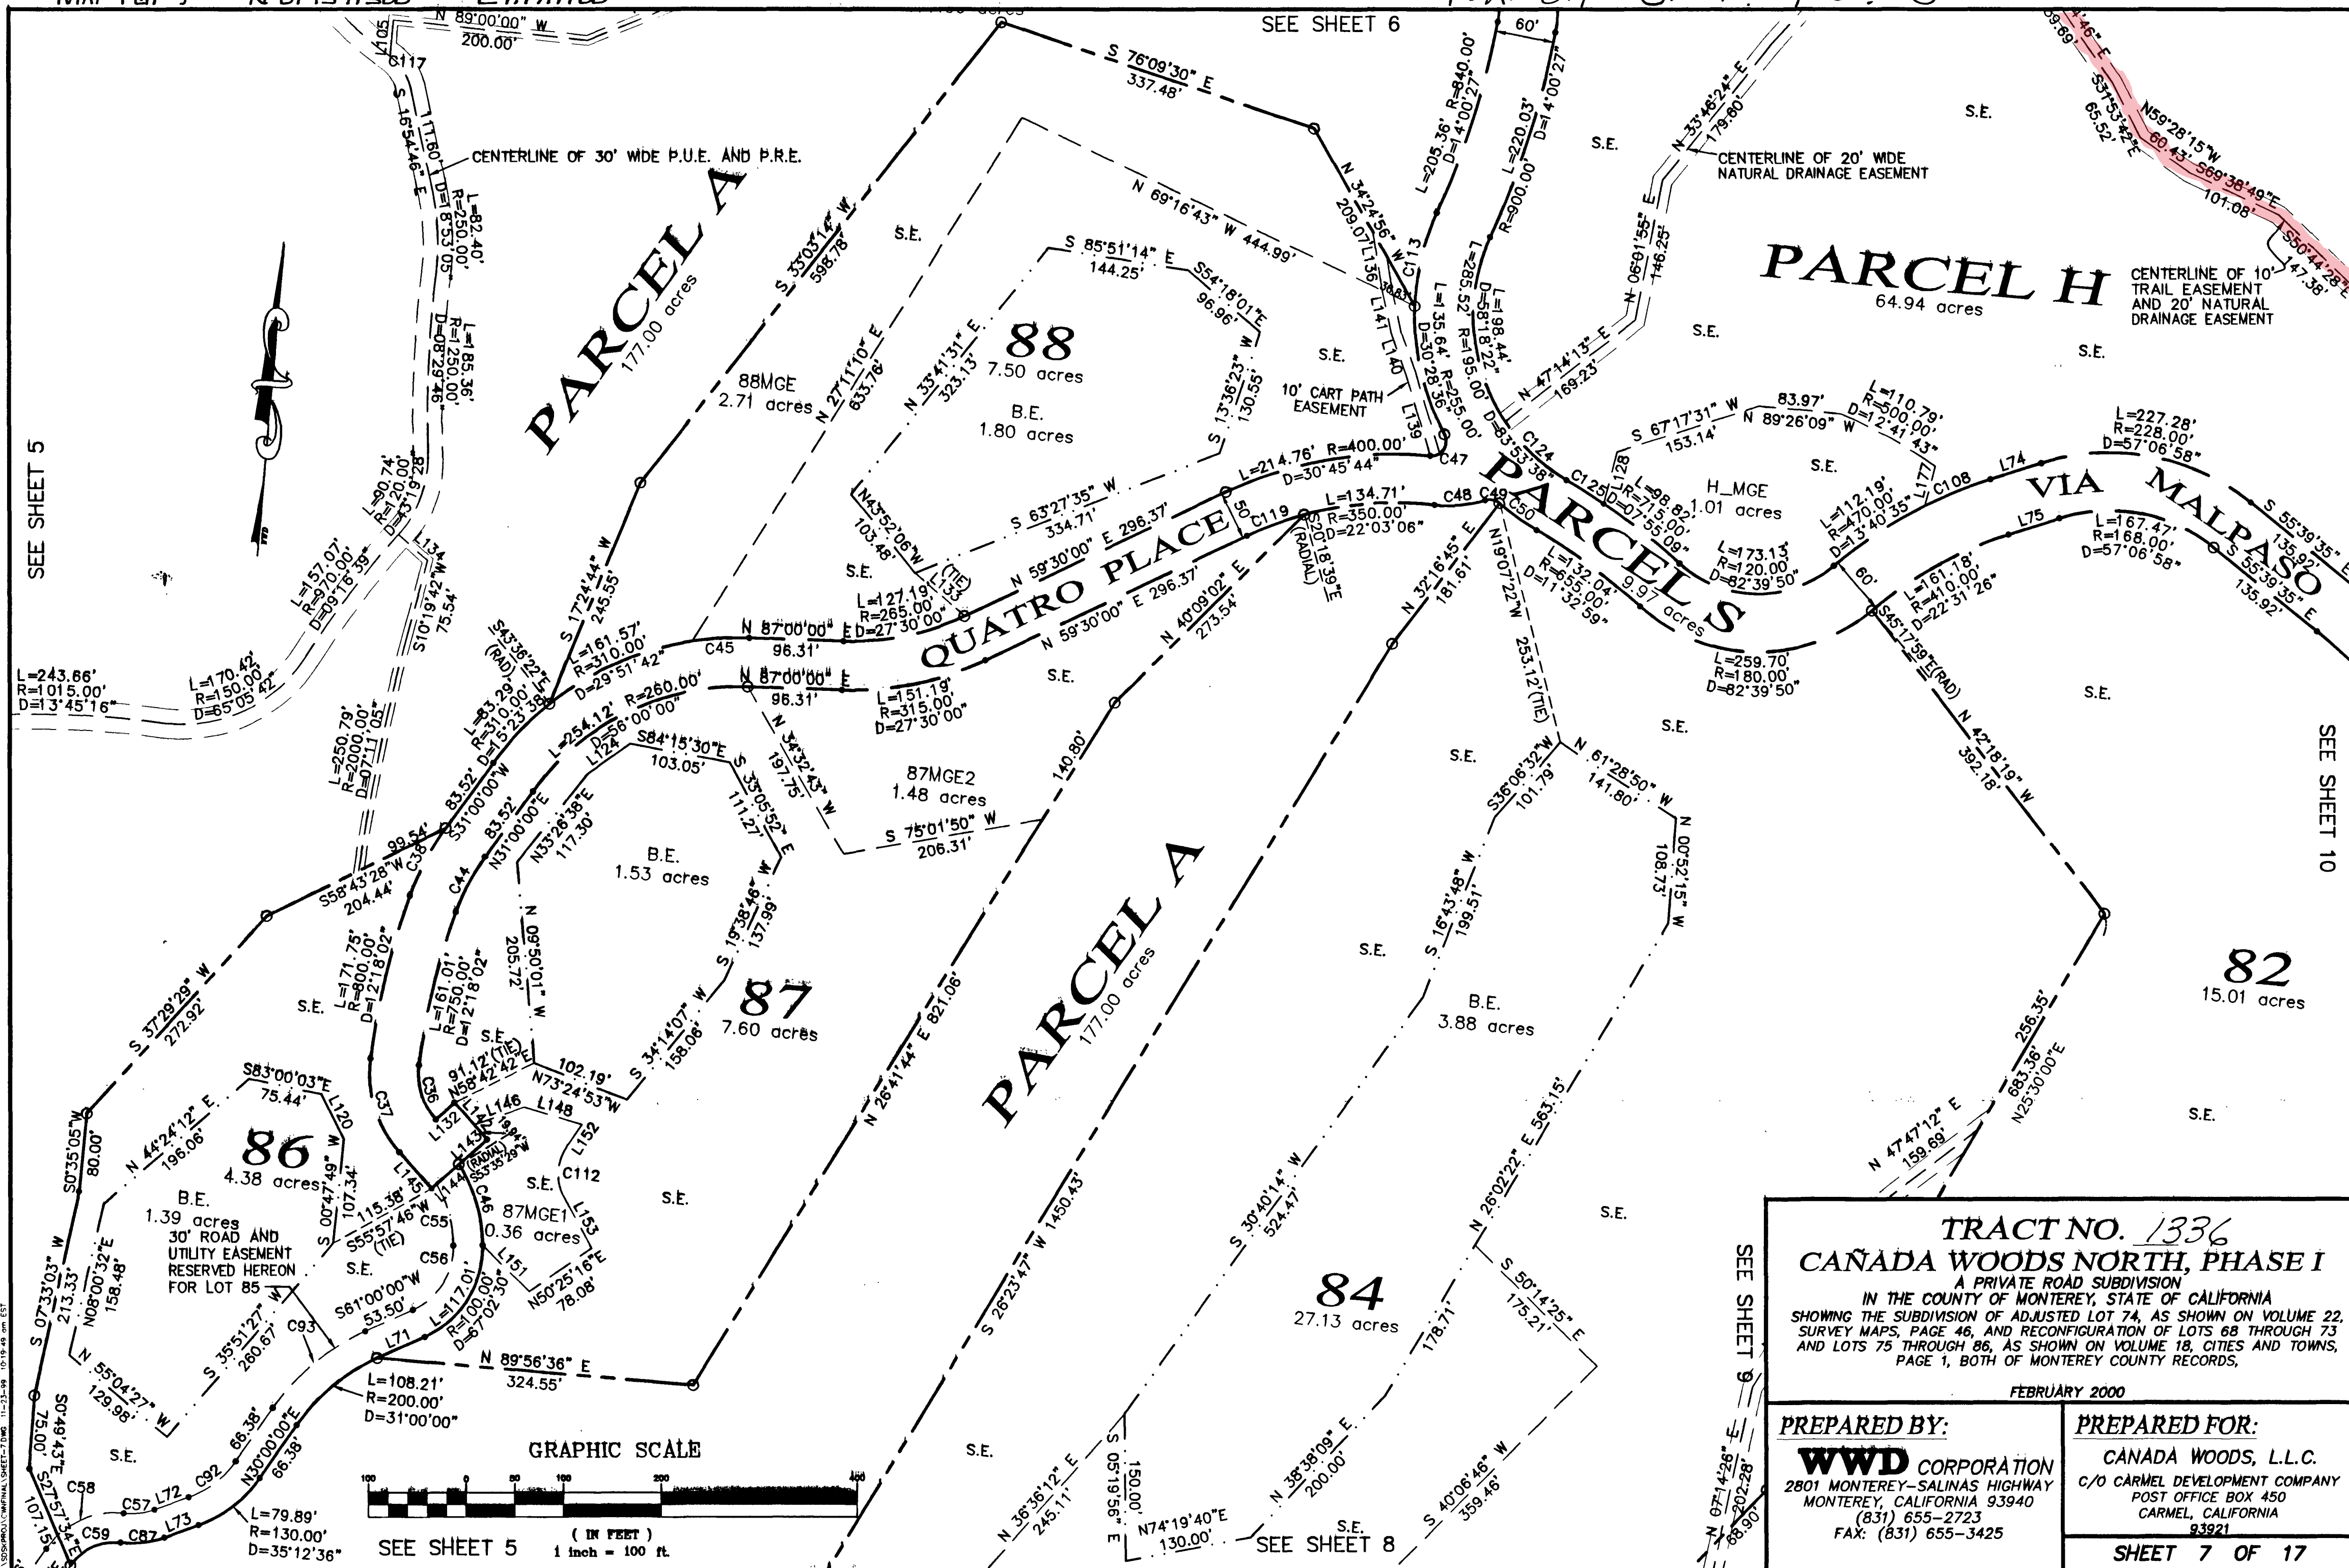

TRACT NO. 1336
CAÑADA WOODS NORTH, PHASE I
A PRIVATE ROAD SUBDIVISION
IN THE COUNTY OF MONTEREY, STATE OF CALIFORNIA
SHOWING THE SUBDIVISION OF ADJUSTED LOT 74, AS SHOWN ON VOLUME 22, SURVEY MAPS, PAGE 46, AND RECONFIGURATION OF LOTS 68 THROUGH 73 AND LOTS 75 THROUGH 86, AS SHOWN ON VOLUME 18, CITIES AND TOWNS, PAGE 1, BOTH OF MONTEREY COUNTY RECORDS,
FEBRUARY 2000

PREPARED BY: WWD CORPORATION 2801 MONTEREY-SALINAS HIGHWAY MONTEREY, CALIFORNIA 93940 (831) 655-2723 FAX: (831) 655-3425	PREPARED FOR: CANADA WOODS, L.L.C. C/O CARMEL DEVELOPMENT COMPANY POST OFFICE BOX 450 CARMEL, CALIFORNIA 93921
---	--

SHEET 7 OF 17

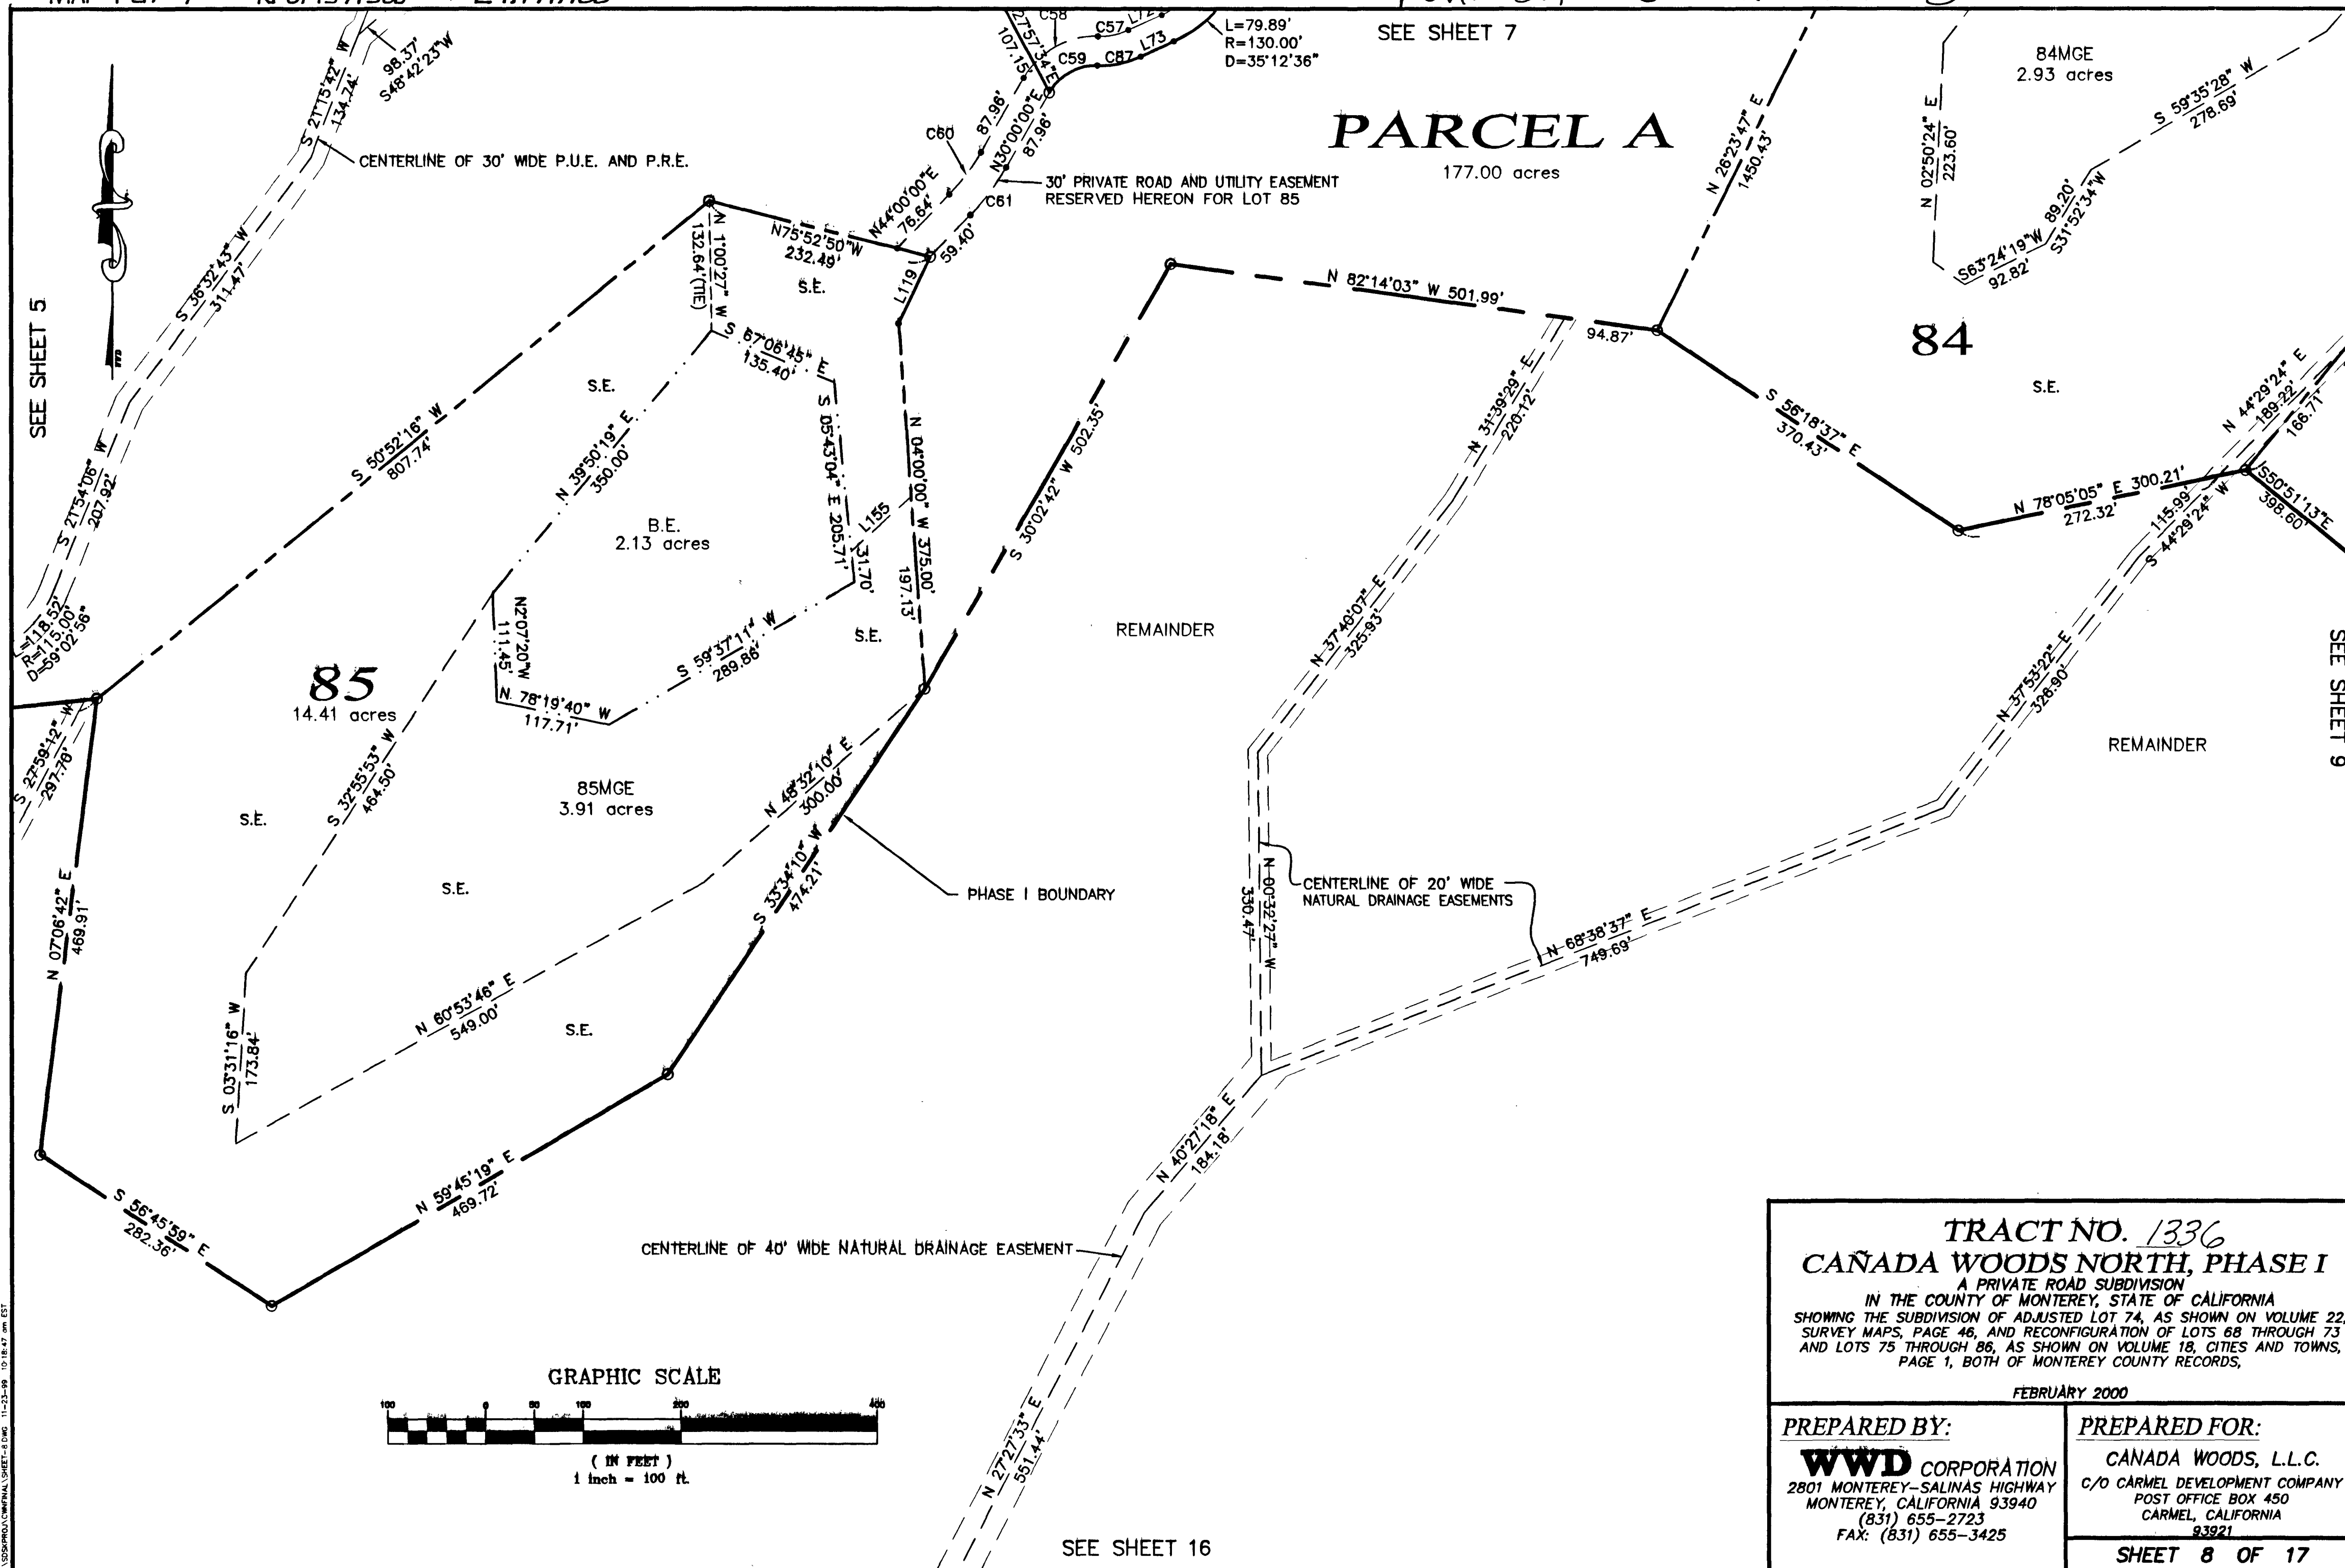

TRACT NO. 1336
CAÑADA WOODS NORTH, PHASE I
A PRIVATE ROAD SUBDIVISION
IN THE COUNTY OF MONTEREY, STATE OF CALIFORNIA
SHOWING THE SUBDIVISION OF ADJUSTED LOT 74, AS SHOWN ON VOLUME 22,
SURVEY MAPS, PAGE 46, AND RECONFIGURATION OF LOTS 68 THROUGH 73
AND LOTS 75 THROUGH 86, AS SHOWN ON VOLUME 18, CITIES AND TOWNS,
PAGE 1, BOTH OF MONTEREY COUNTY RECORDS,

FEBRUARY 2000


PREPARED BY:
WWD CORPORATION
2801 MONTEREY-SALINAS HIGHWAY
MONTEREY, CALIFORNIA 93940
(831) 655-2723
FAX: (831) 655-3425


PREPARED FOR:
CANADA WOODS, L.L.C.
C/O CARMEL DEVELOPMENT COMPANY
POST OFFICE BOX 450
CARMEL, CALIFORNIA
93921

FEBRUARY 2000

PREPARED FOR:
CANADA WOODS, L.L.C.
C/O CARMEL DEVELOPMENT COMPANY
POST OFFICE BOX 450
CARMEL, CALIFORNIA
83921

SEE SHEET 16

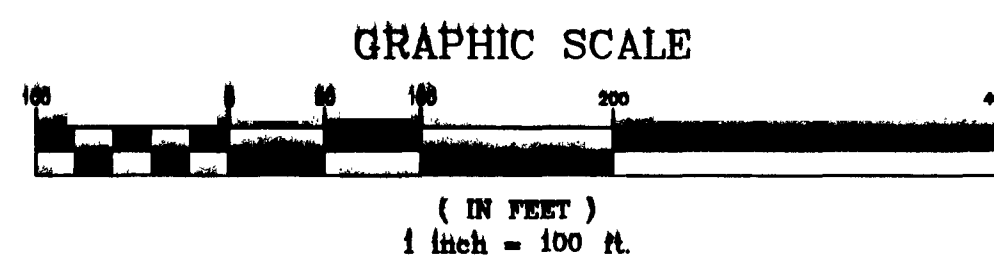

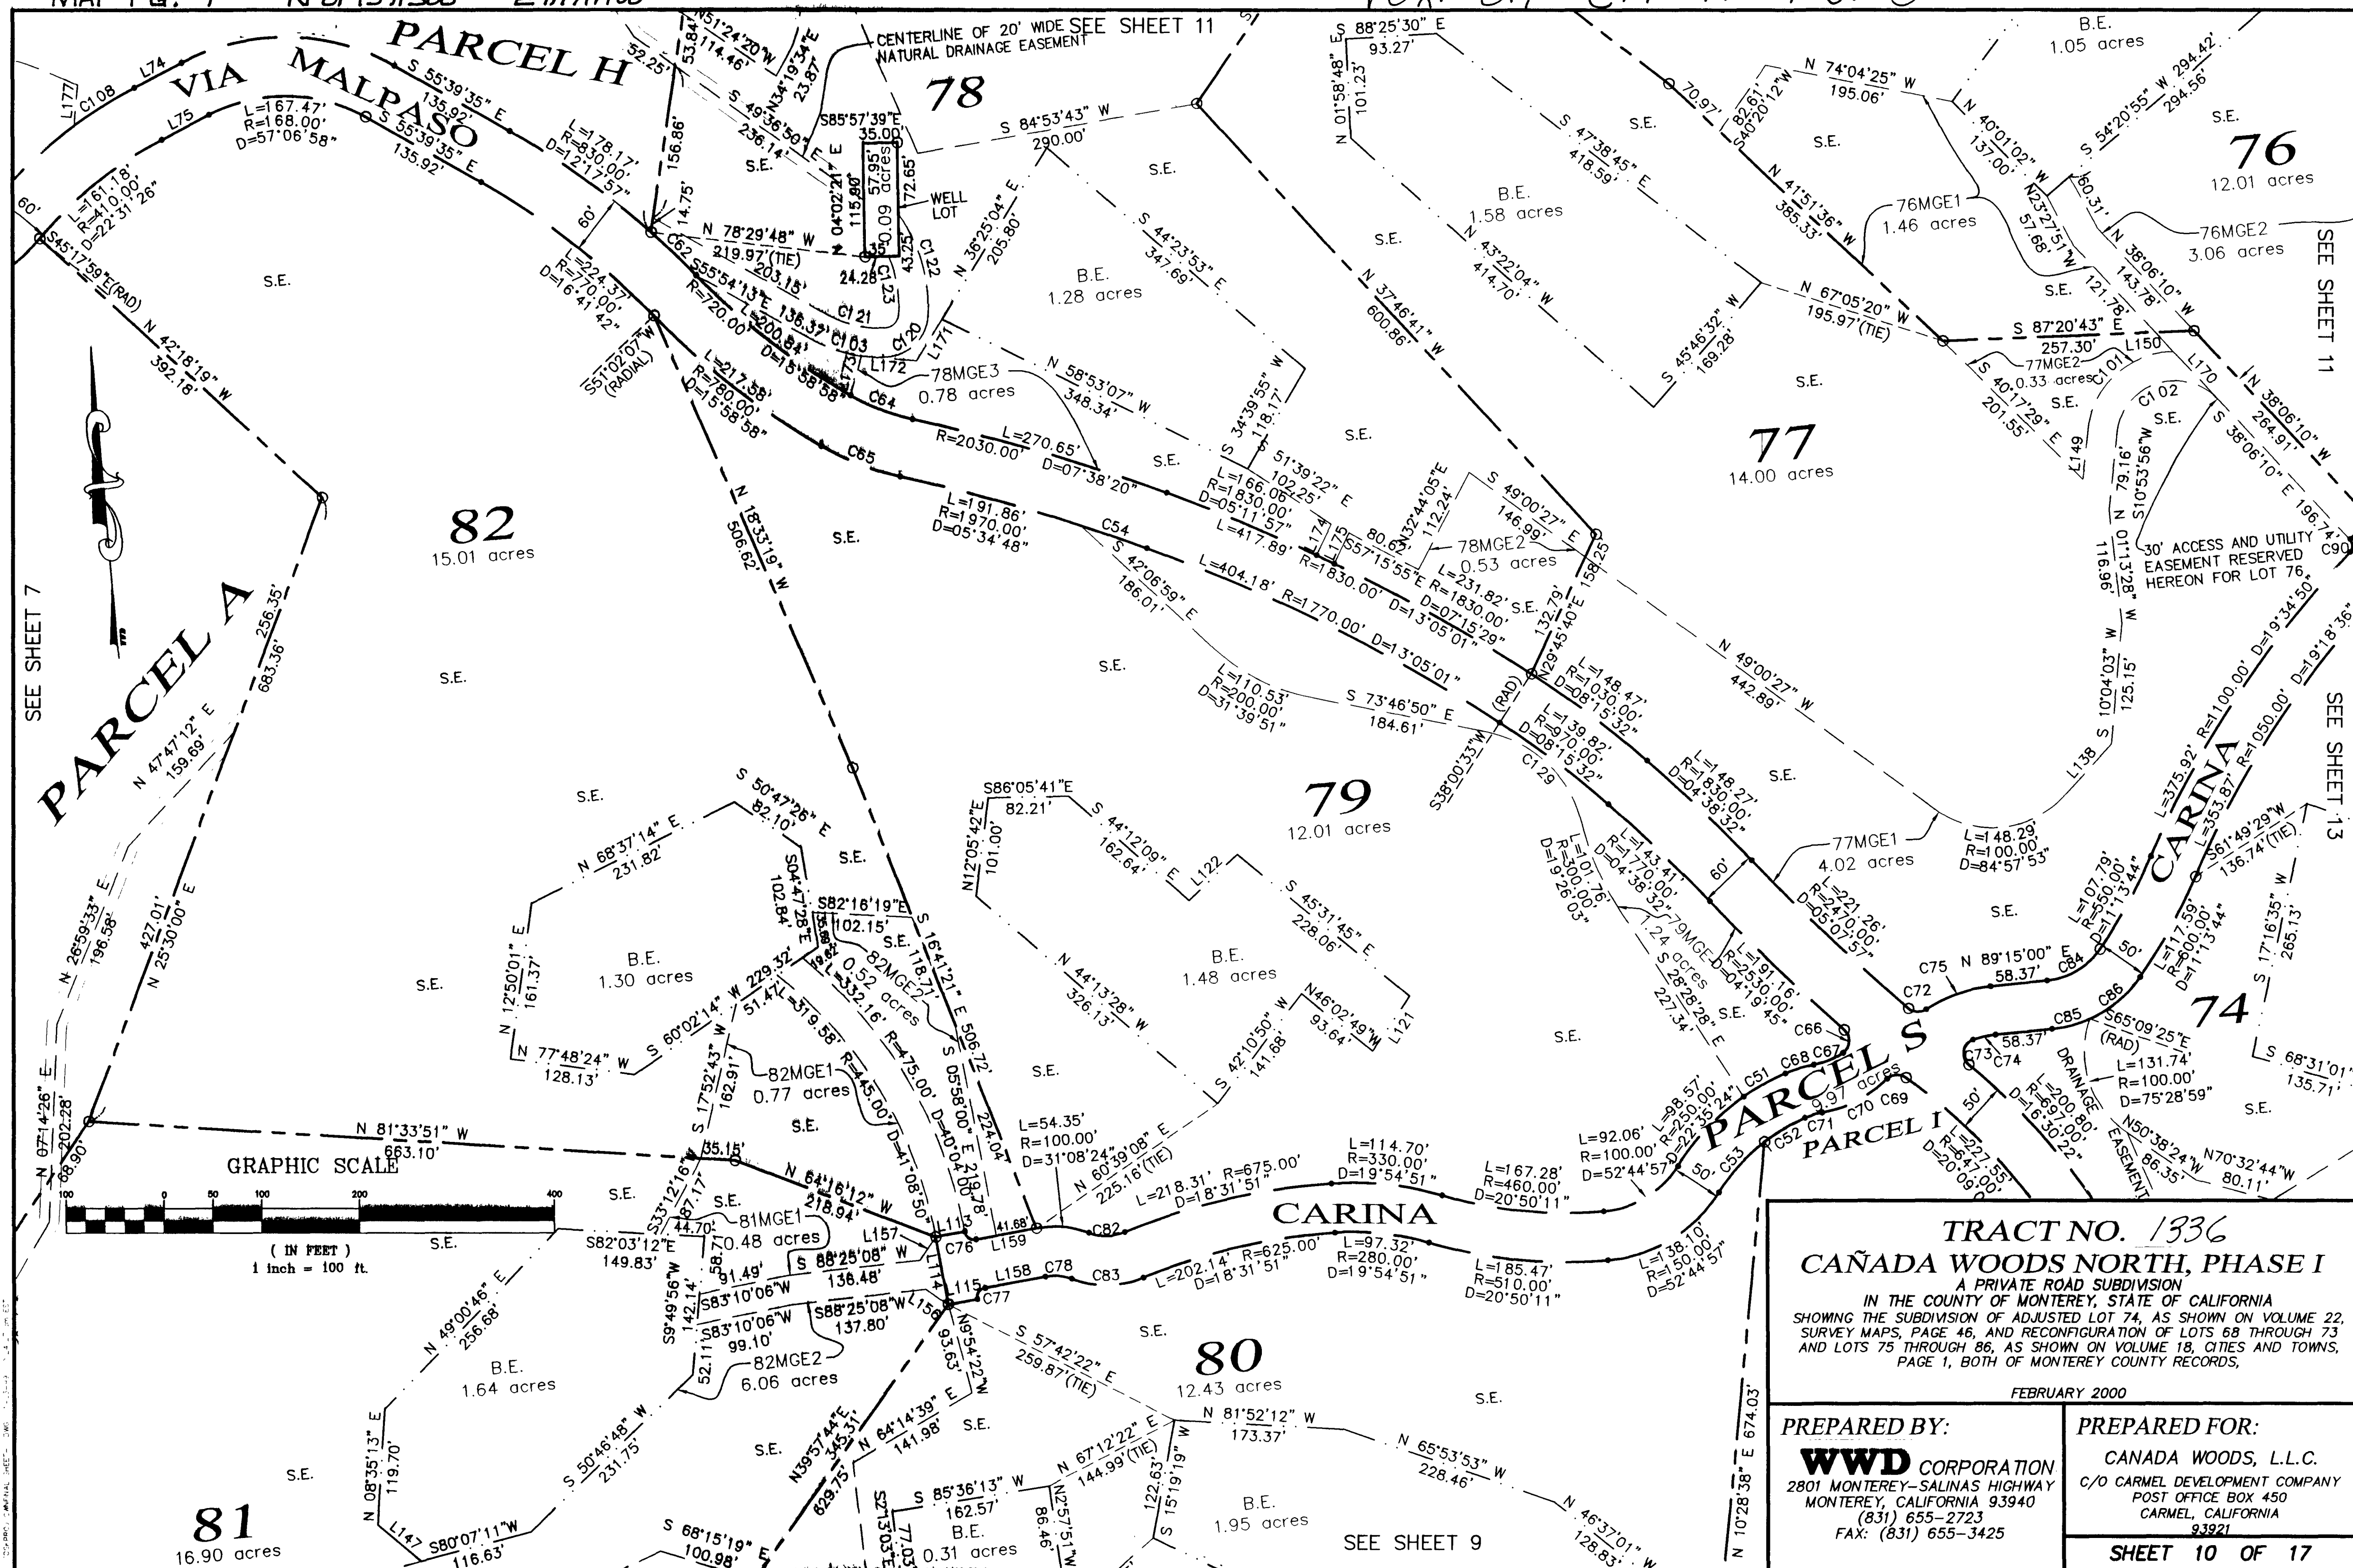


SEE SHEET 12

PARCEL H 64.94 acres **OPEN SPACE**

GRAPHIC SCALE



(IN FEET)
1 inch = 100 ft.

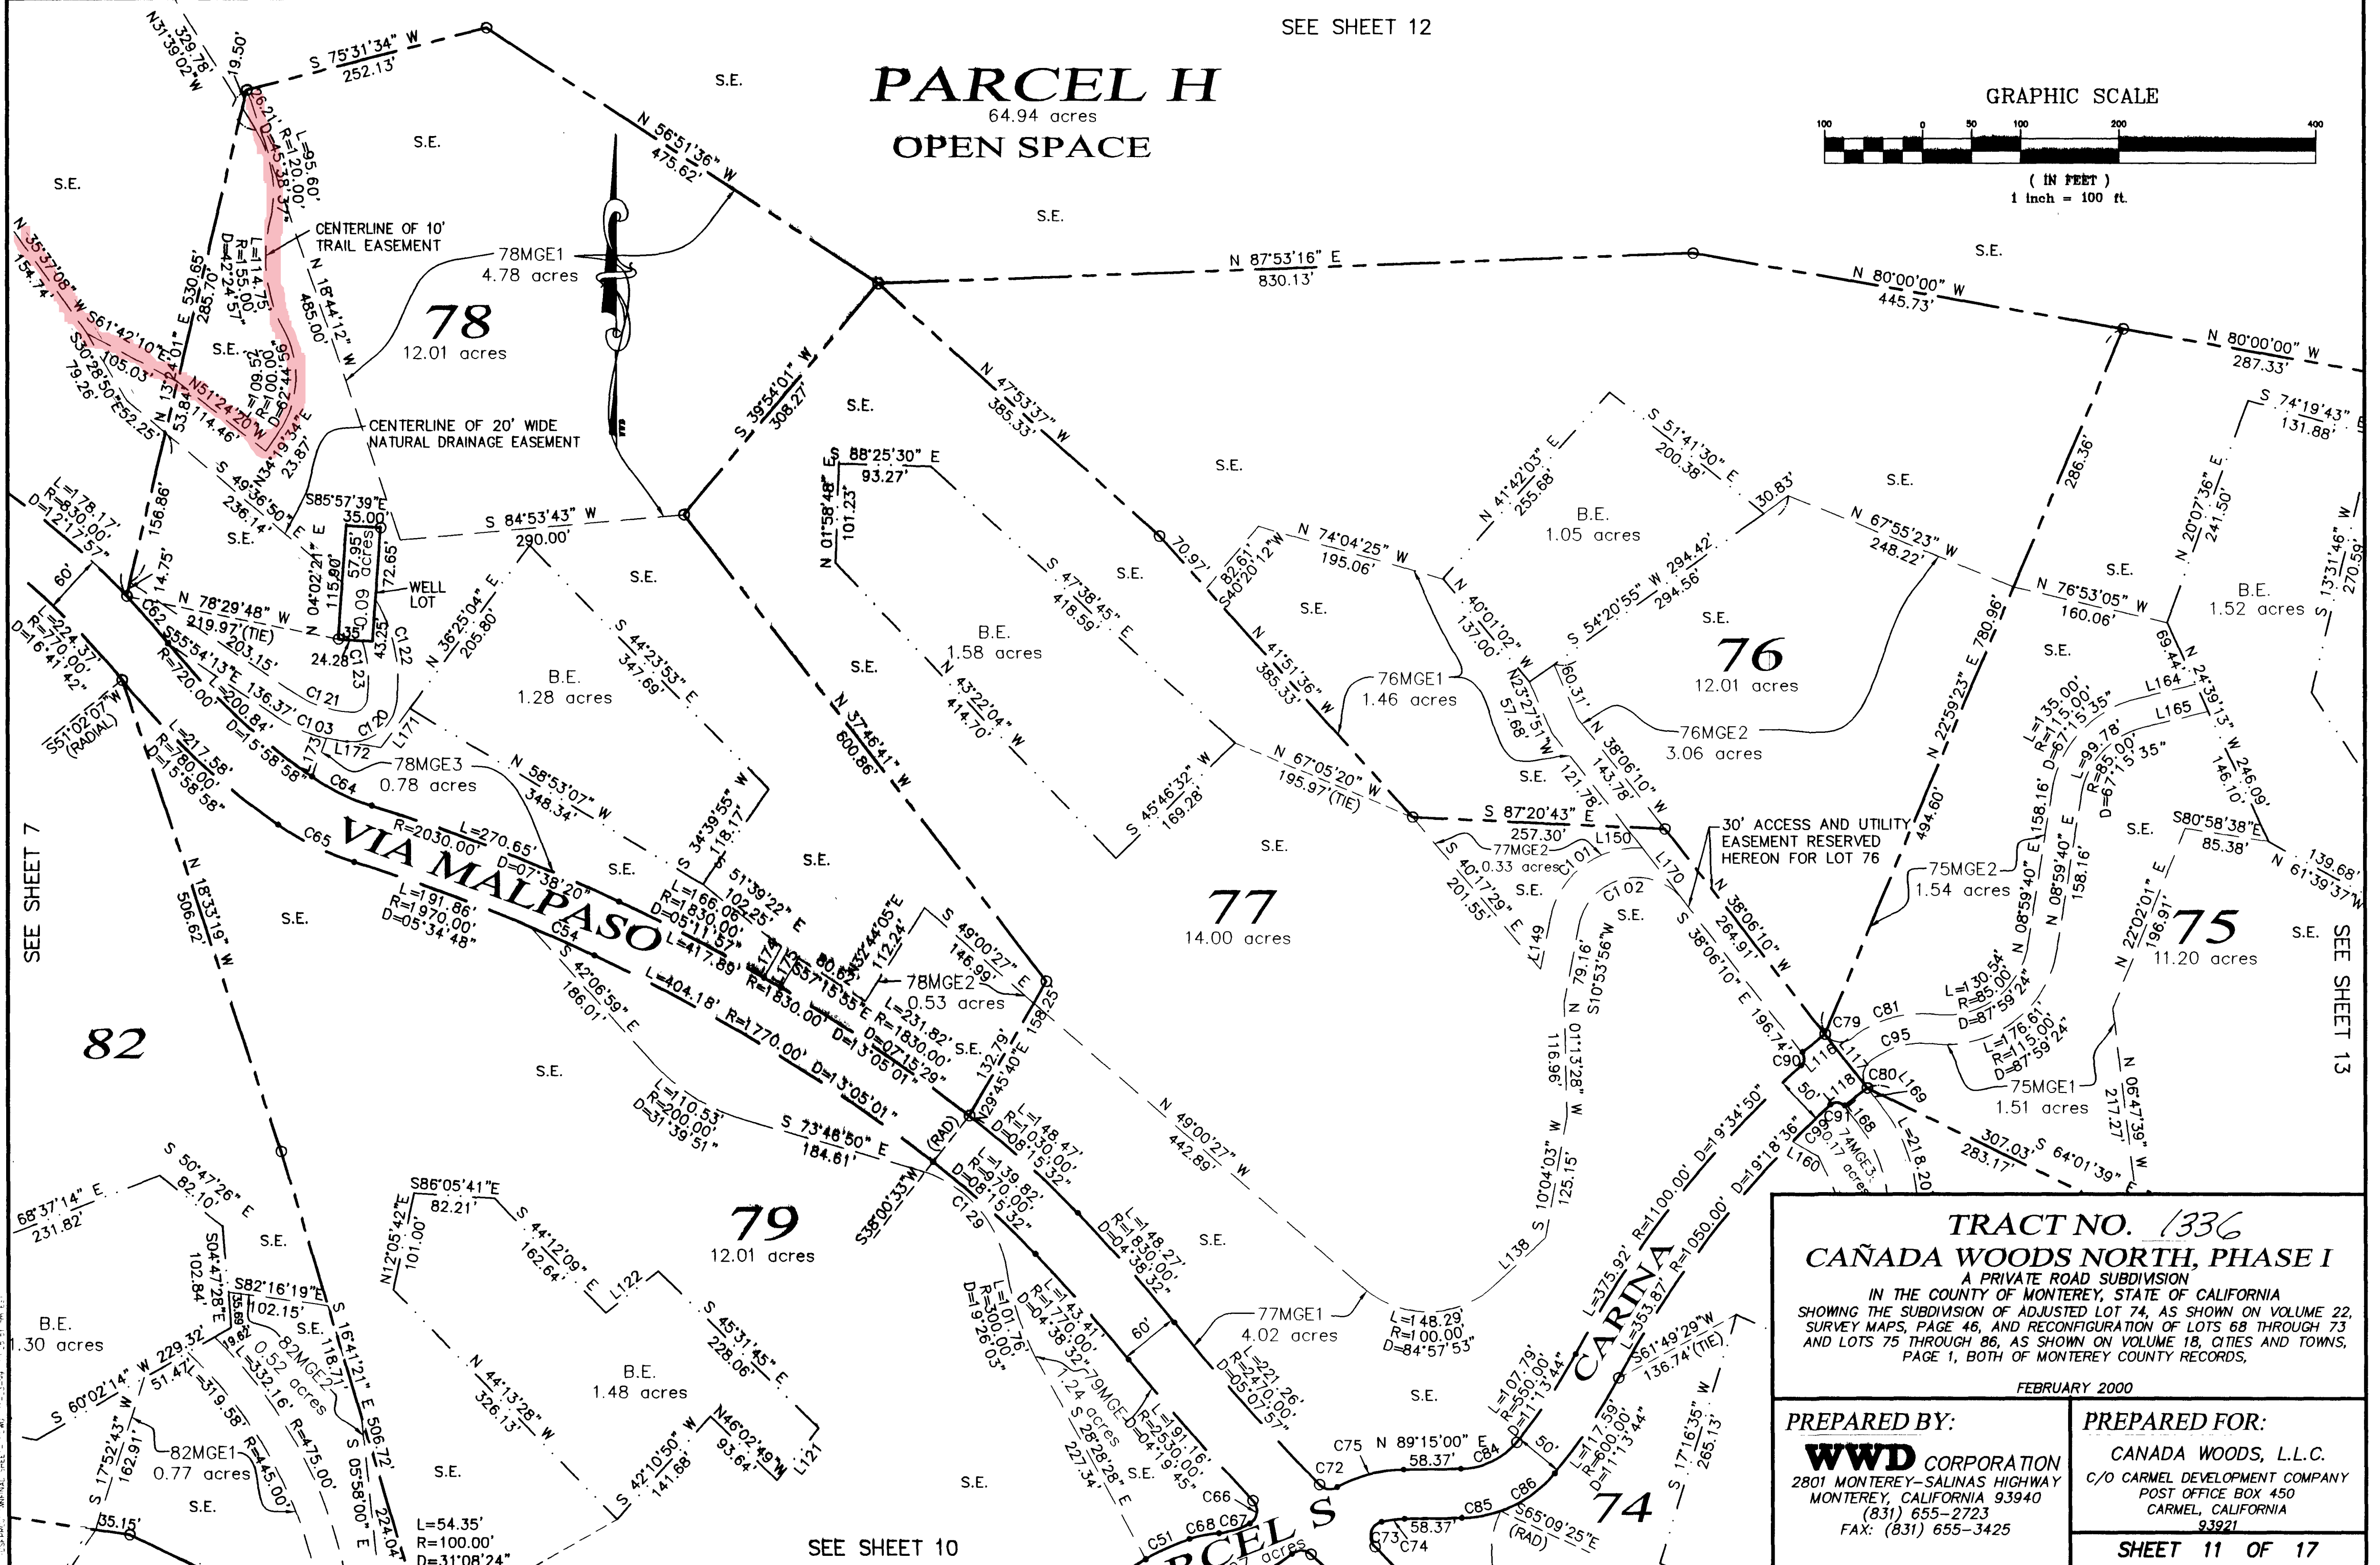

TRACT NO. 1336
CAÑADA WOODS NORTH, PHASE I
A PRIVATE ROAD SUBDIVISION
IN THE COUNTY OF MONTEREY, STATE OF CALIFORNIA
SHOWING THE SUBDIVISION OF ADJUSTED LOT 74, AS SHOWN ON VOLUME 22,
SURVEY MAPS, PAGE 46, AND RECONFIGURATION OF LOTS 68 THROUGH 73
AND LOTS 75 THROUGH 86, AS SHOWN ON VOLUME 18, CITIES AND TOWNS,
PAGE 1, BOTH OF MONTEREY COUNTY RECORDS.

FEBRUARY 2000

PREPARED BY:

WWD CORPORATION
2801 MONTEREY-SALINAS HIGHWAY
MONTEREY, CALIFORNIA 93940
(831) 655-2723
FAX: (831) 655-3425

PREPARED FOR:

CANADA WOODS, L.L.C.
C/O CARMEL DEVELOPMENT COMPANY
POST OFFICE BOX 450
CARMEL, CALIFORNIA
93921

SHEET 11 OF 17

SEE SHEET 10

SEE SHEET 7

SEE SHEET 13

PORTION OF PARCEL 2
VOL. 22 - SURVEYS - PG. 46

PARCEL H
64.94 acres
OPEN SPACE


TRACT NO. 1336
CAÑADA WOODS NORTH, PHASE I
A PRIVATE ROAD SUBDIVISION
IN THE COUNTY OF MONTEREY, STATE OF CALIFORNIA
SHOWING THE SUBDIVISION OF ADJUSTED LOT 74, AS SHOWN ON VOLUME 22,
SURVEY MAPS, PAGE 46, AND RECONFIGURATION OF LOTS 68 THROUGH 73
AND LOTS 75 THROUGH 86, AS SHOWN ON VOLUME 18, CITIES AND TOWNS,
PAGE 1, BOTH OF MONTEREY COUNTY RECORDS,

FEBRUARY 2000

PREPARED BY:
WWD CORPORATION
2801 MONTEREY-SALINAS HIGHWAY
MONTEREY, CALIFORNIA 93940
(831) 655-2723
FAX: (831) 655-3425

PREPARED FOR:
CANADA WOODS, L.L.C.
C/O CARMEL DEVELOPMENT COMPANY
POST OFFICE BOX 450
CARMEL, CALIFORNIA
93921

SHEET 12 OF 17

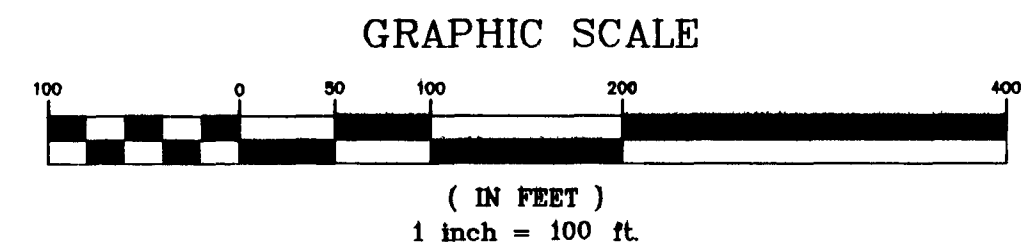


SEE SHEET 6

SEE SHEET 11

SEE SHEET 11

SEE SHEET 13

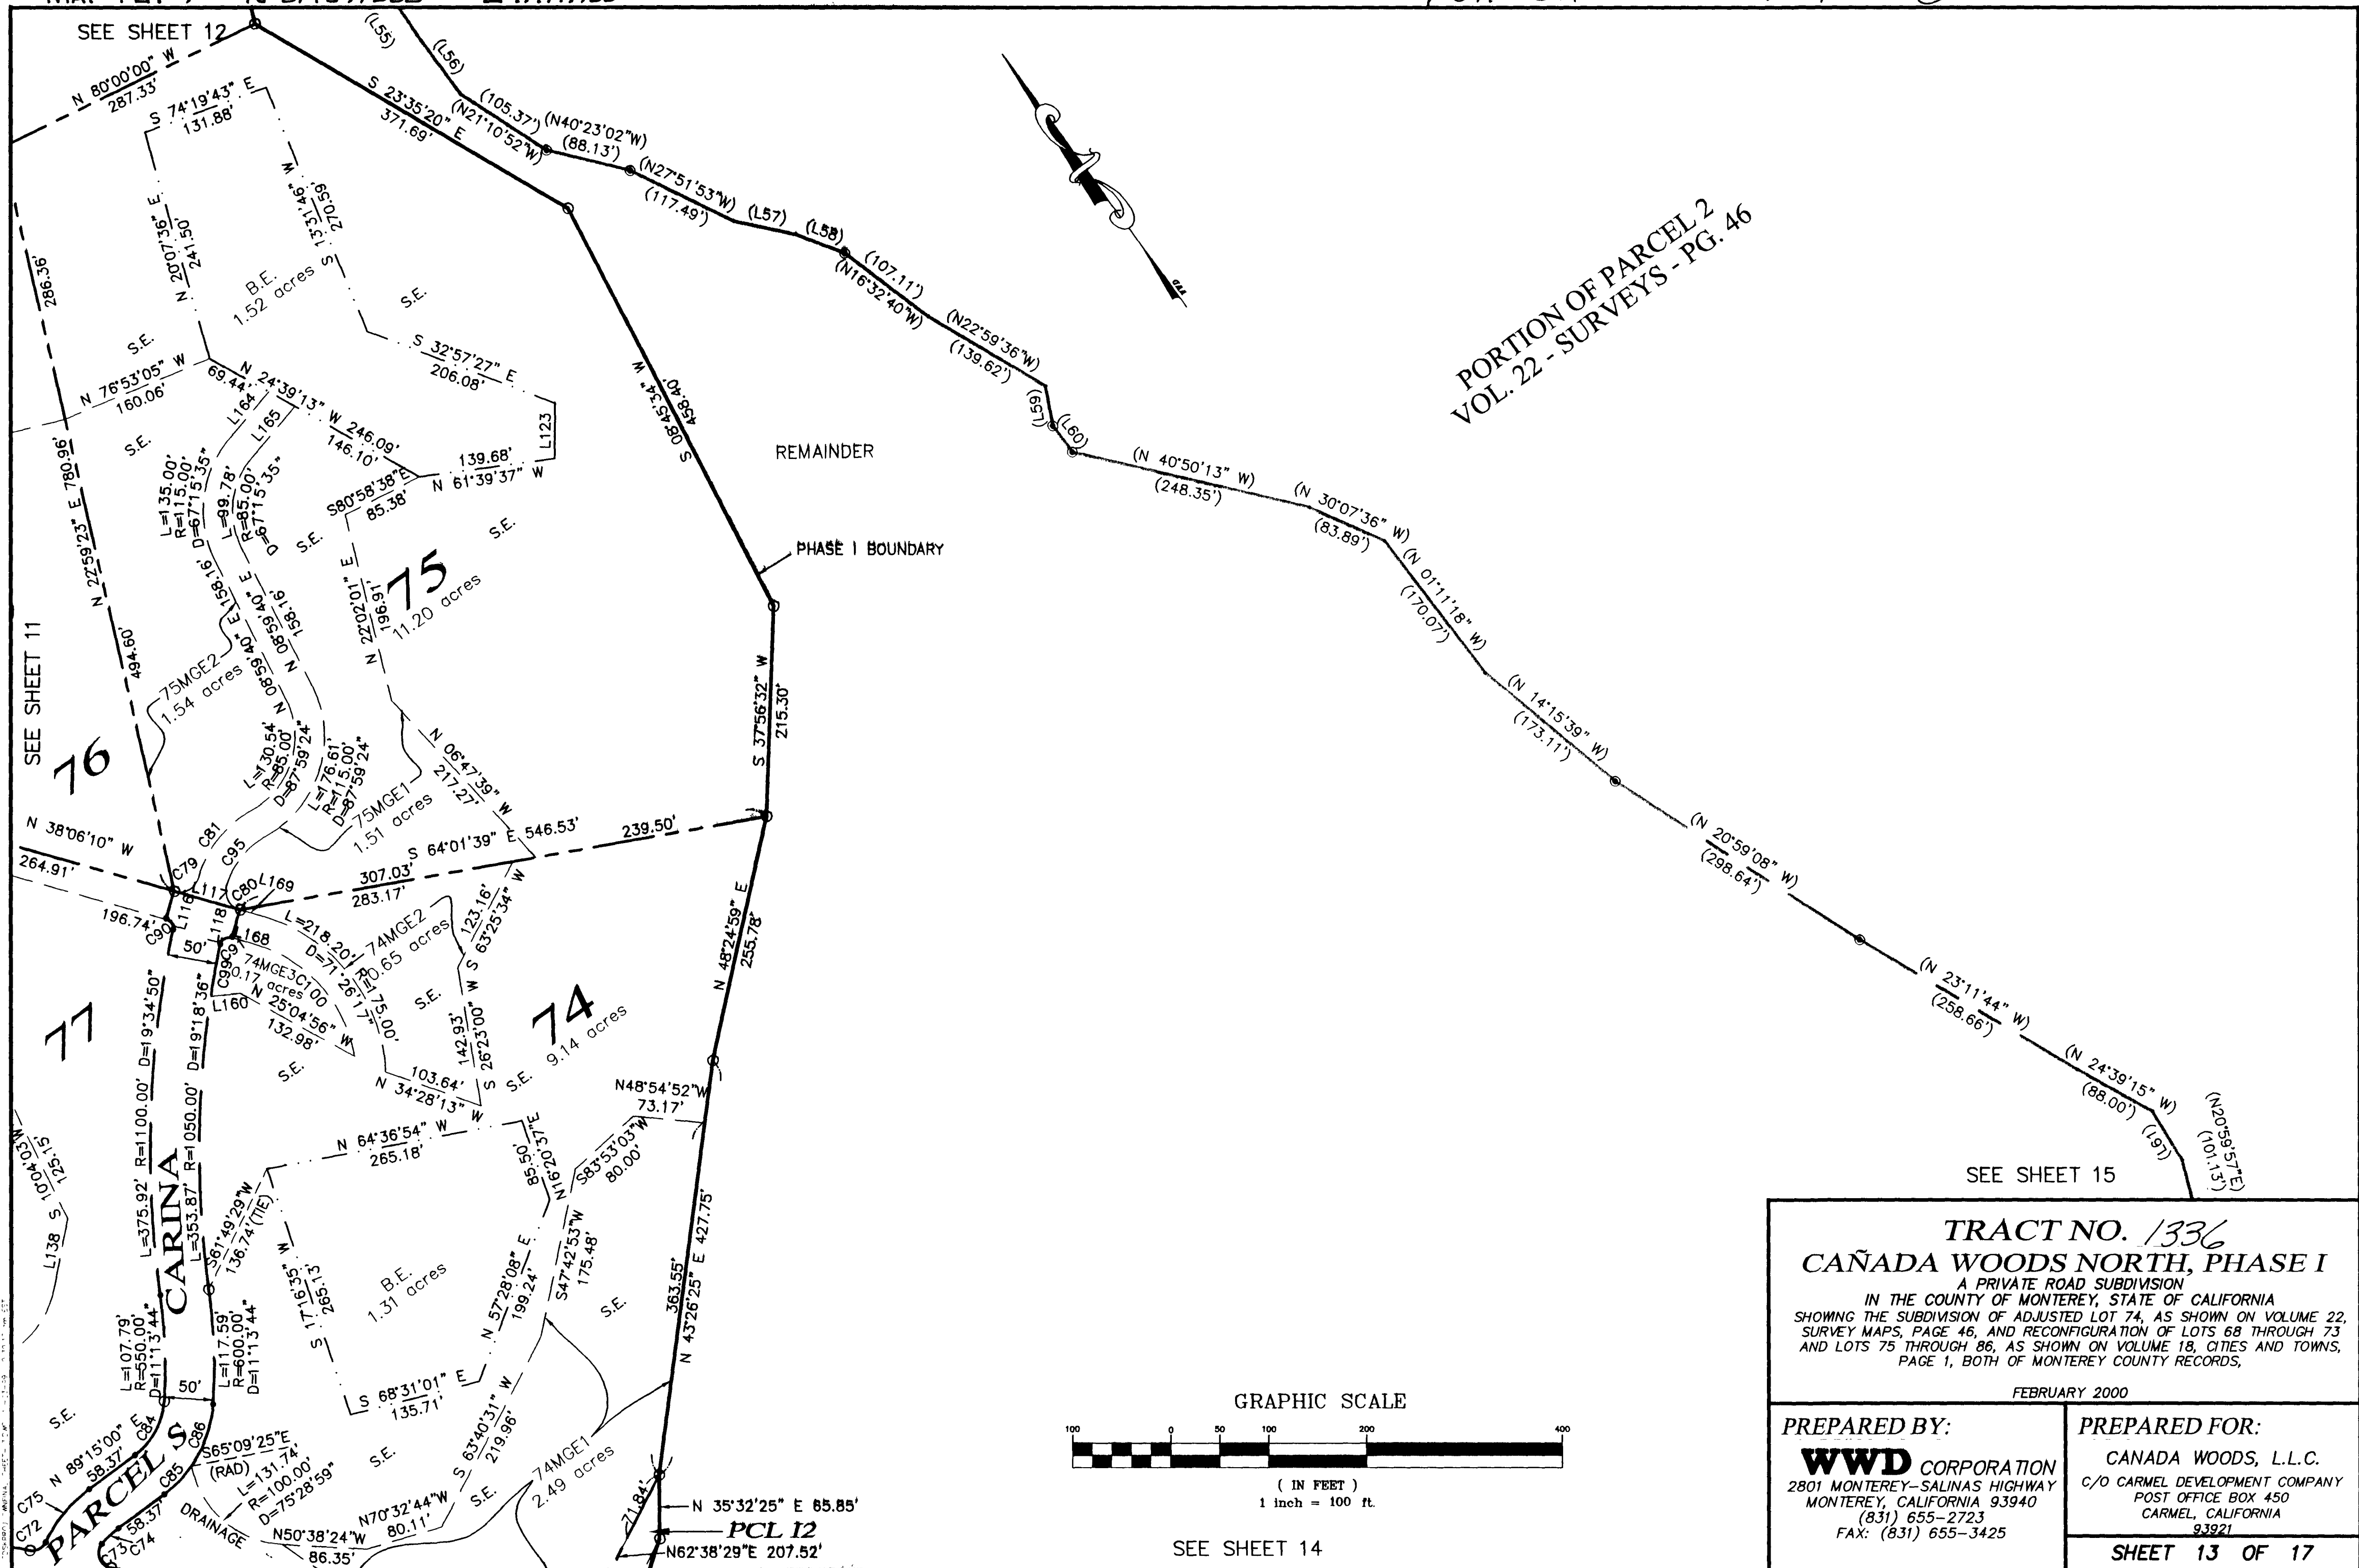


TRACT NO. 1336
CAÑADA WOODS NORTH, PHASE I
 A PRIVATE ROAD SUBDIVISION
 IN THE COUNTY OF MONTEREY, STATE OF CALIFORNIA
 SHOWING THE SUBDIVISION OF ADJUSTED LOT 74, AS SHOWN ON VOLUME 22,
 SURVEY MAPS, PAGE 46, AND RECONFIGURATION OF LOTS 68 THROUGH 73
 AND LOTS 75 THROUGH 86, AS SHOWN ON VOLUME 18, CITIES AND TOWNS,
 PAGE 1, BOTH OF MONTEREY COUNTY RECORDS,

FEBRUARY 2000


PREPARED BY: WWD CORPORATION 2801 MONTEREY-SALINAS HIGHWAY MONTEREY, CALIFORNIA 93940 (831) 655-2723 FAX: (831) 655-3425	PREPARED FOR: CANADA WOODS, L.L.C. C/O CARMEL DEVELOPMENT COMPANY POST OFFICE BOX 450 CARMEL, CALIFORNIA 93921
--	---

SHEET 13 OF 17

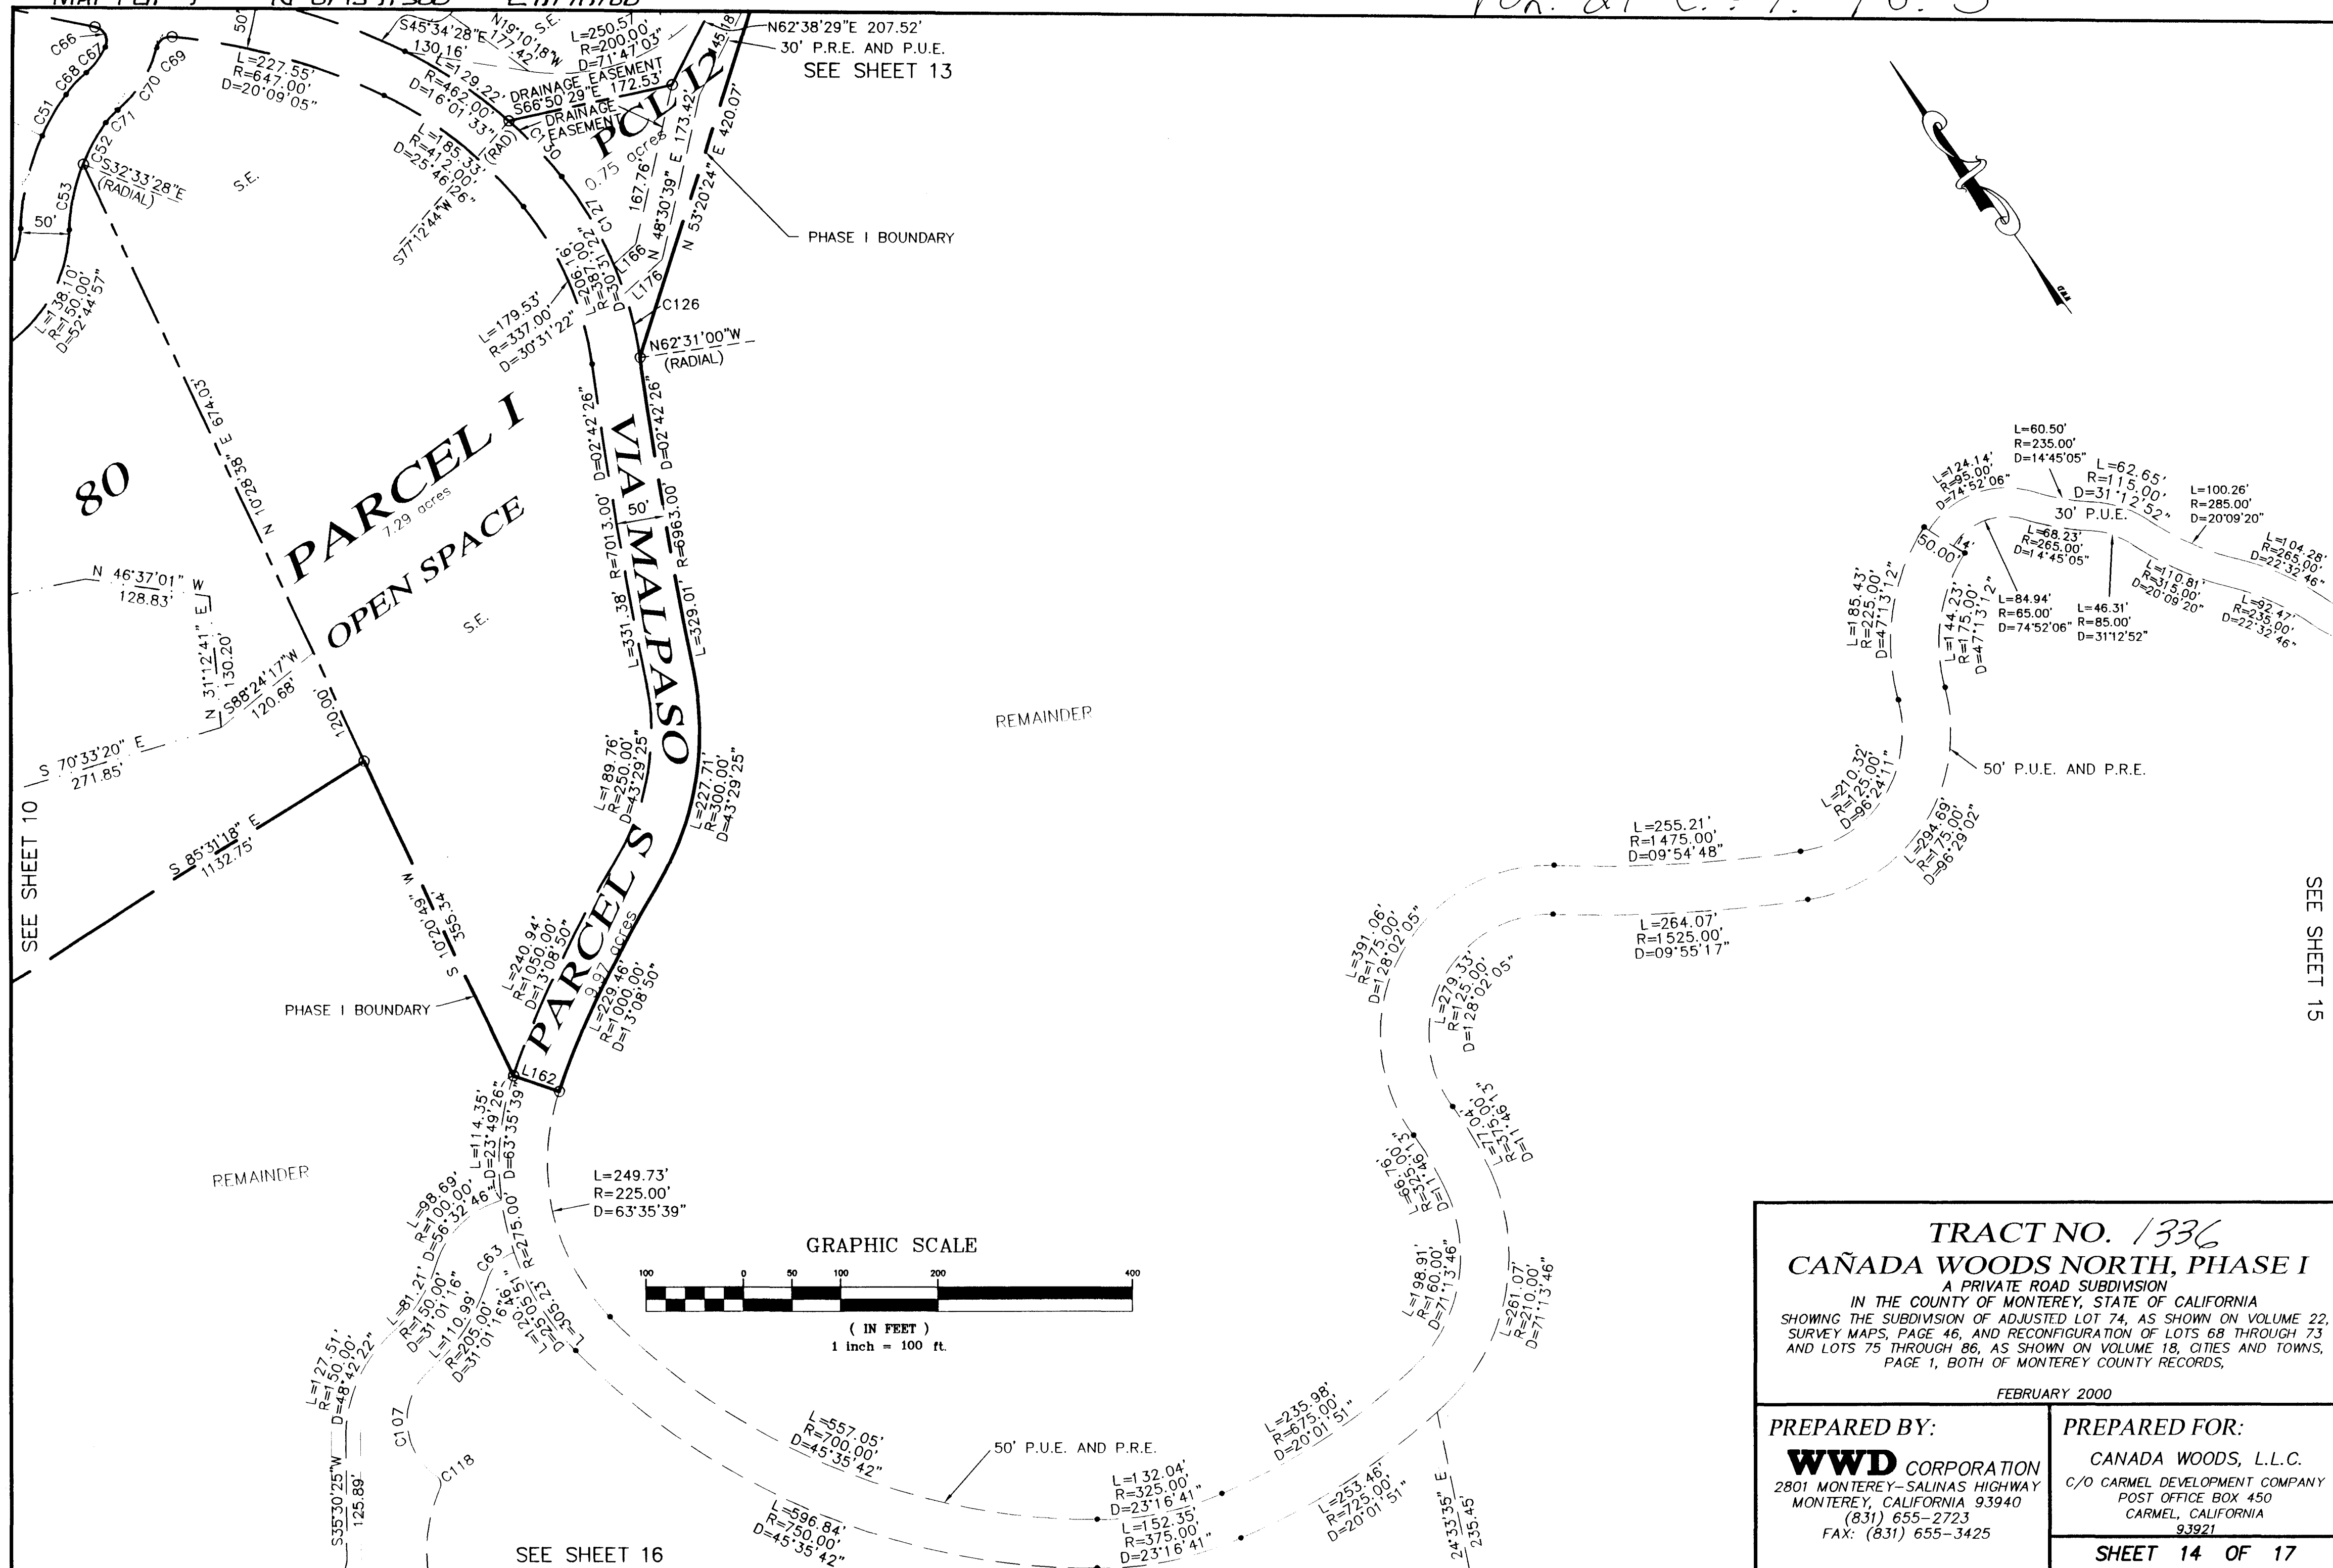

**PORTION OF PARCEL 2
VOL. 22 - SURVEYS - PG. 46**

SEE SHEET 14

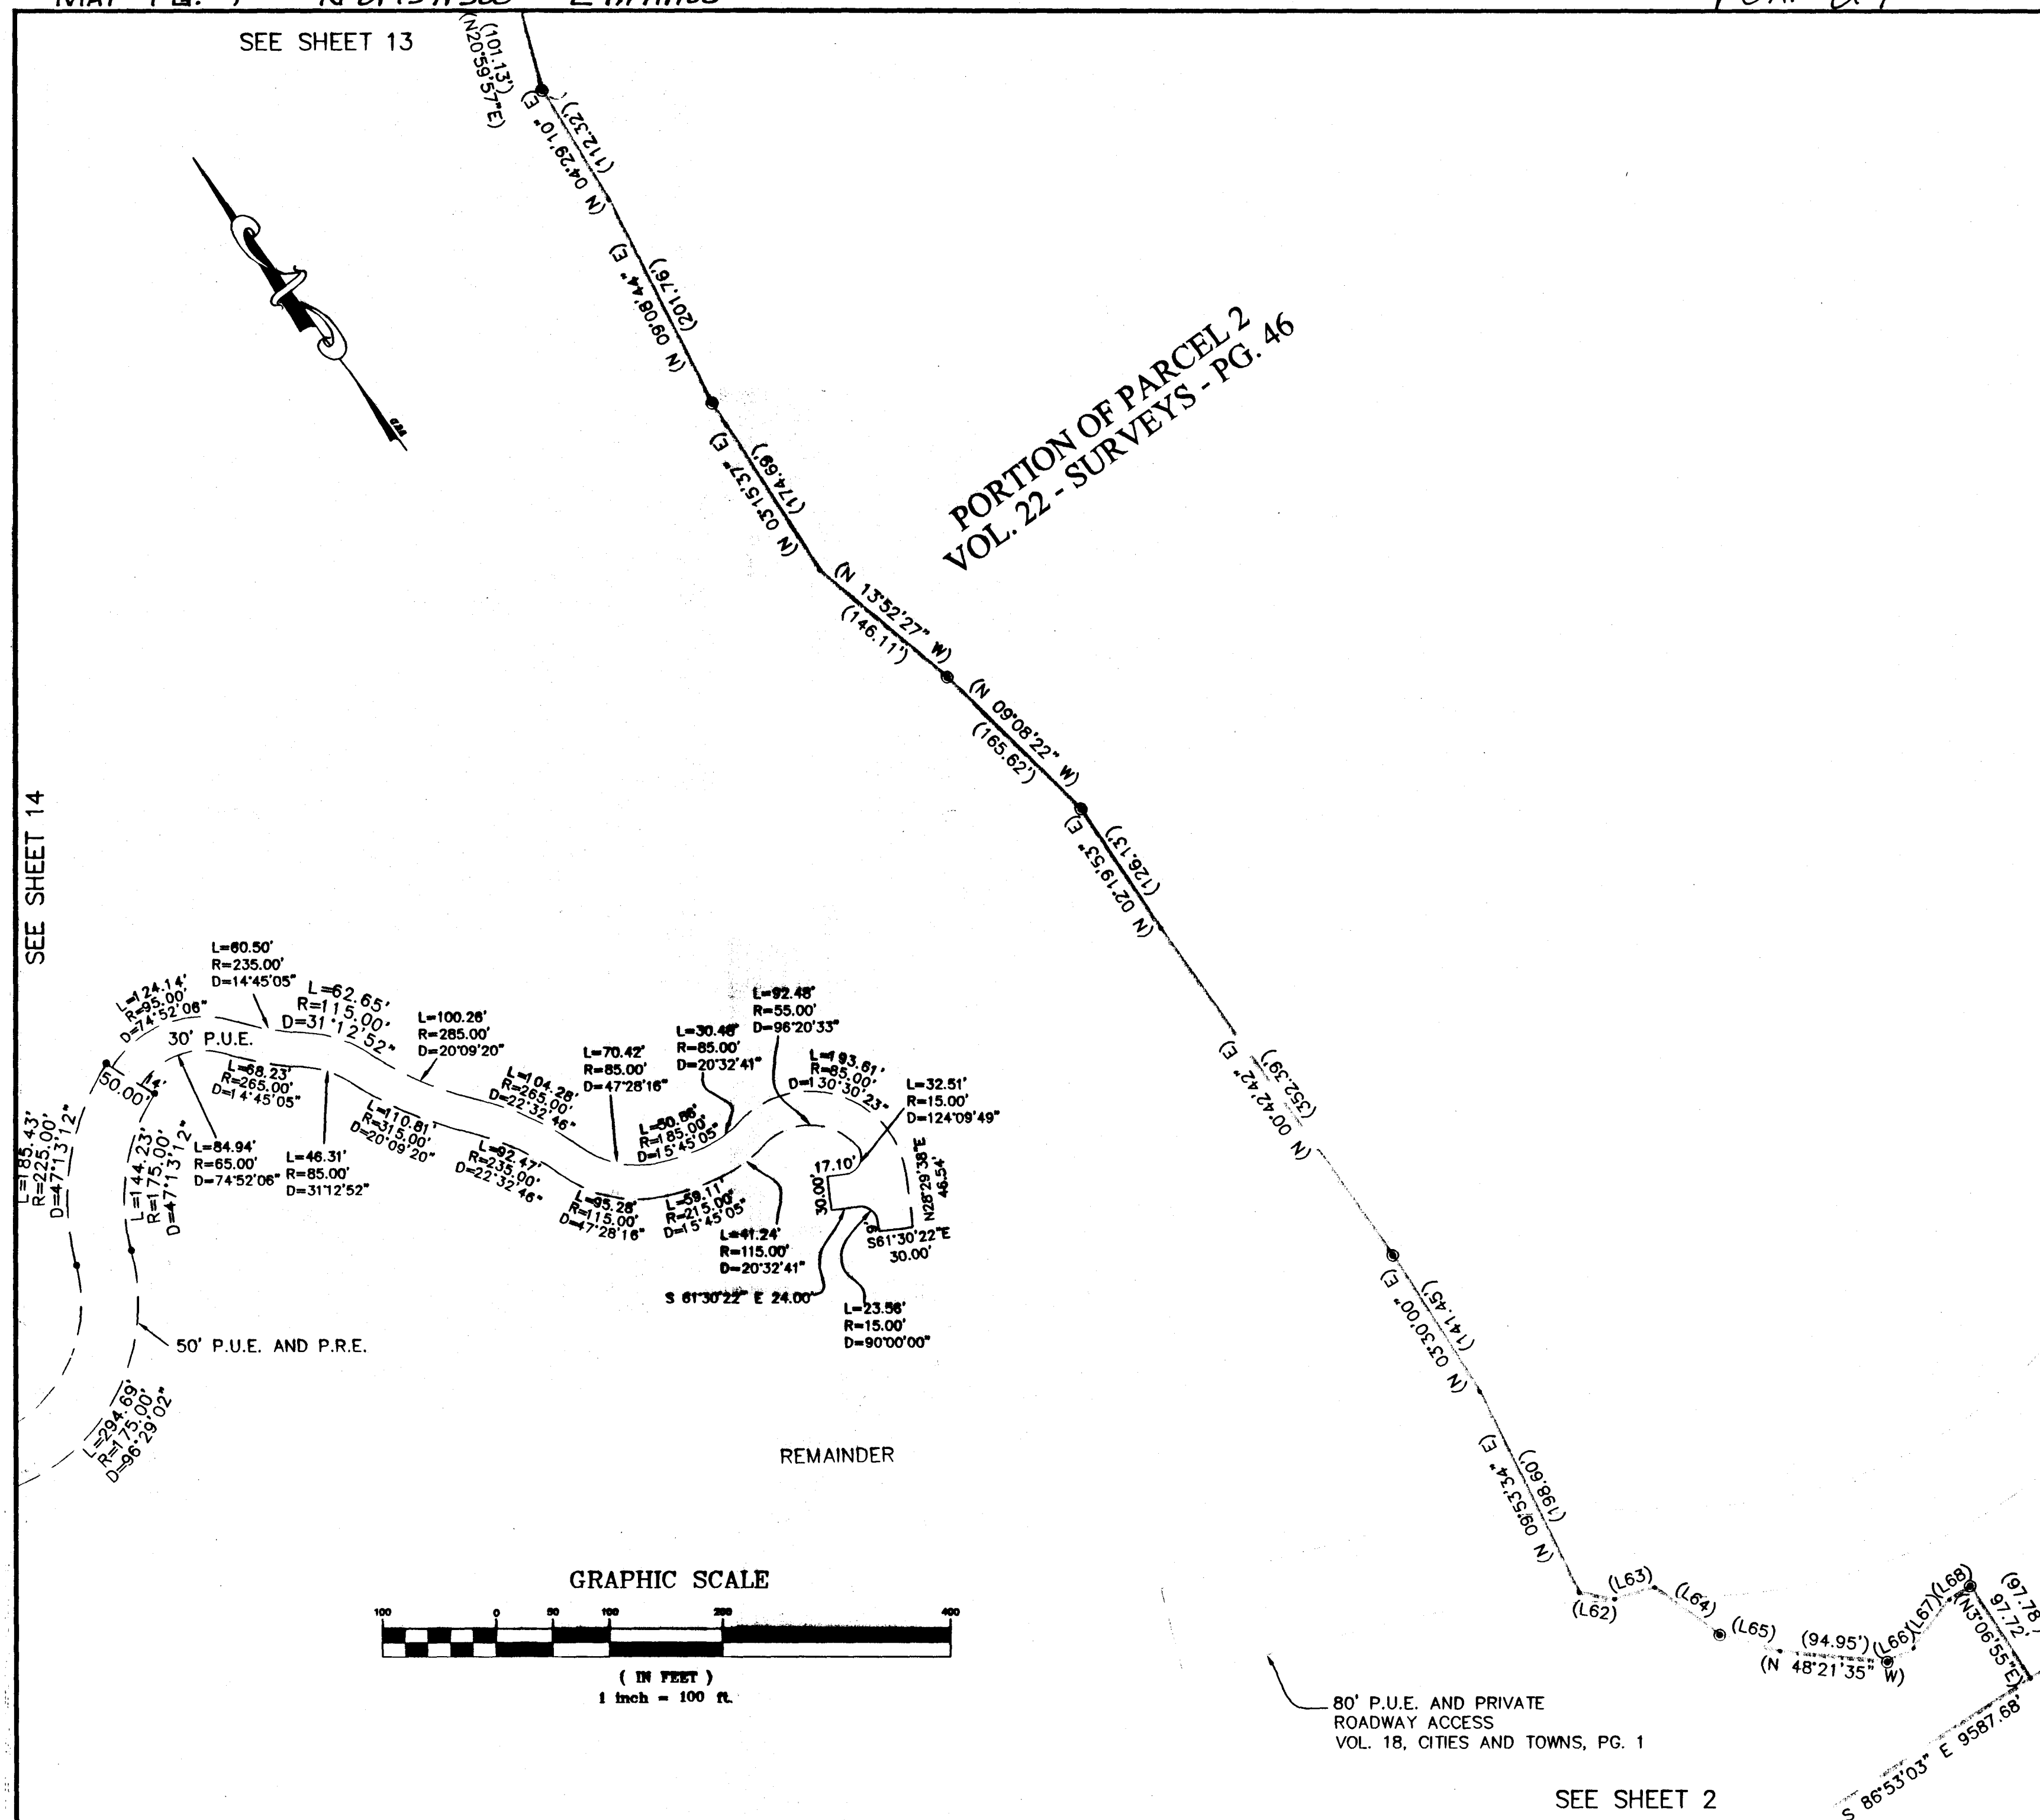

TRACT NO. 1336
CAÑADA WOODS NORTH, PHASE I
A PRIVATE ROAD SUBDIVISION
IN THE COUNTY OF MONTEREY, STATE OF CALIFORNIA
SHOWING THE SUBDIVISION OF ADJUSTED LOT 74, AS SHOWN ON VOLUME 2
SURVEY MAPS, PAGE 46, AND RECONFIGURATION OF LOTS 68 THROUGH 73
AND LOTS 75 THROUGH 86, AS SHOWN ON VOLUME 18, CITIES AND TOWNS
PAGE 1, BOTH OF MONTEREY COUNTY RECORDS,

FEBRUARY 2000

PREPARED BY:

WWD CORPORATION
2801 MONTEREY-SALINAS HIGHWAY
MONTEREY, CALIFORNIA 93940
(831) 655-2723
FAX: (831) 655-3425

PREPARED FOR:

CANADA WOODS, L.L.C.
C/O CARMEL DEVELOPMENT COMPANY
POST OFFICE BOX 450
CARMEL, CALIFORNIA
93921



SHEET 15 OF 17

SEE SHEET 2

PARCEL A

SEE SHEET 5

SEE SHEET 8

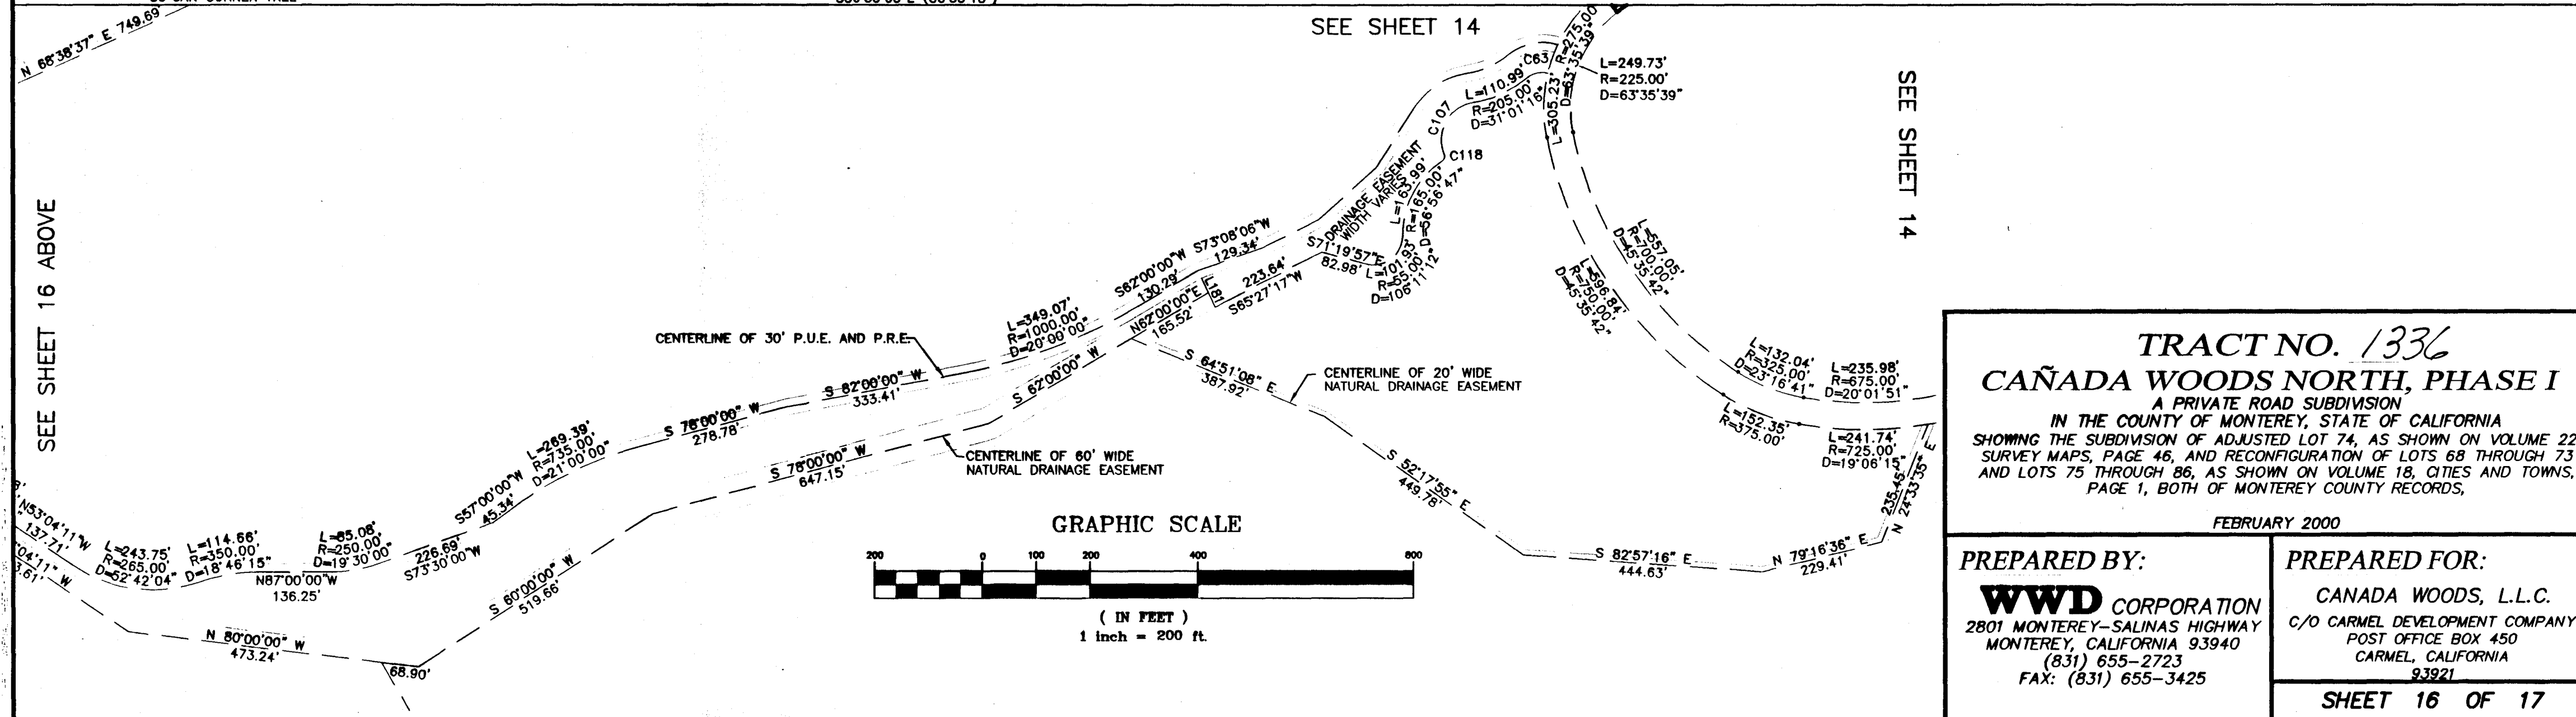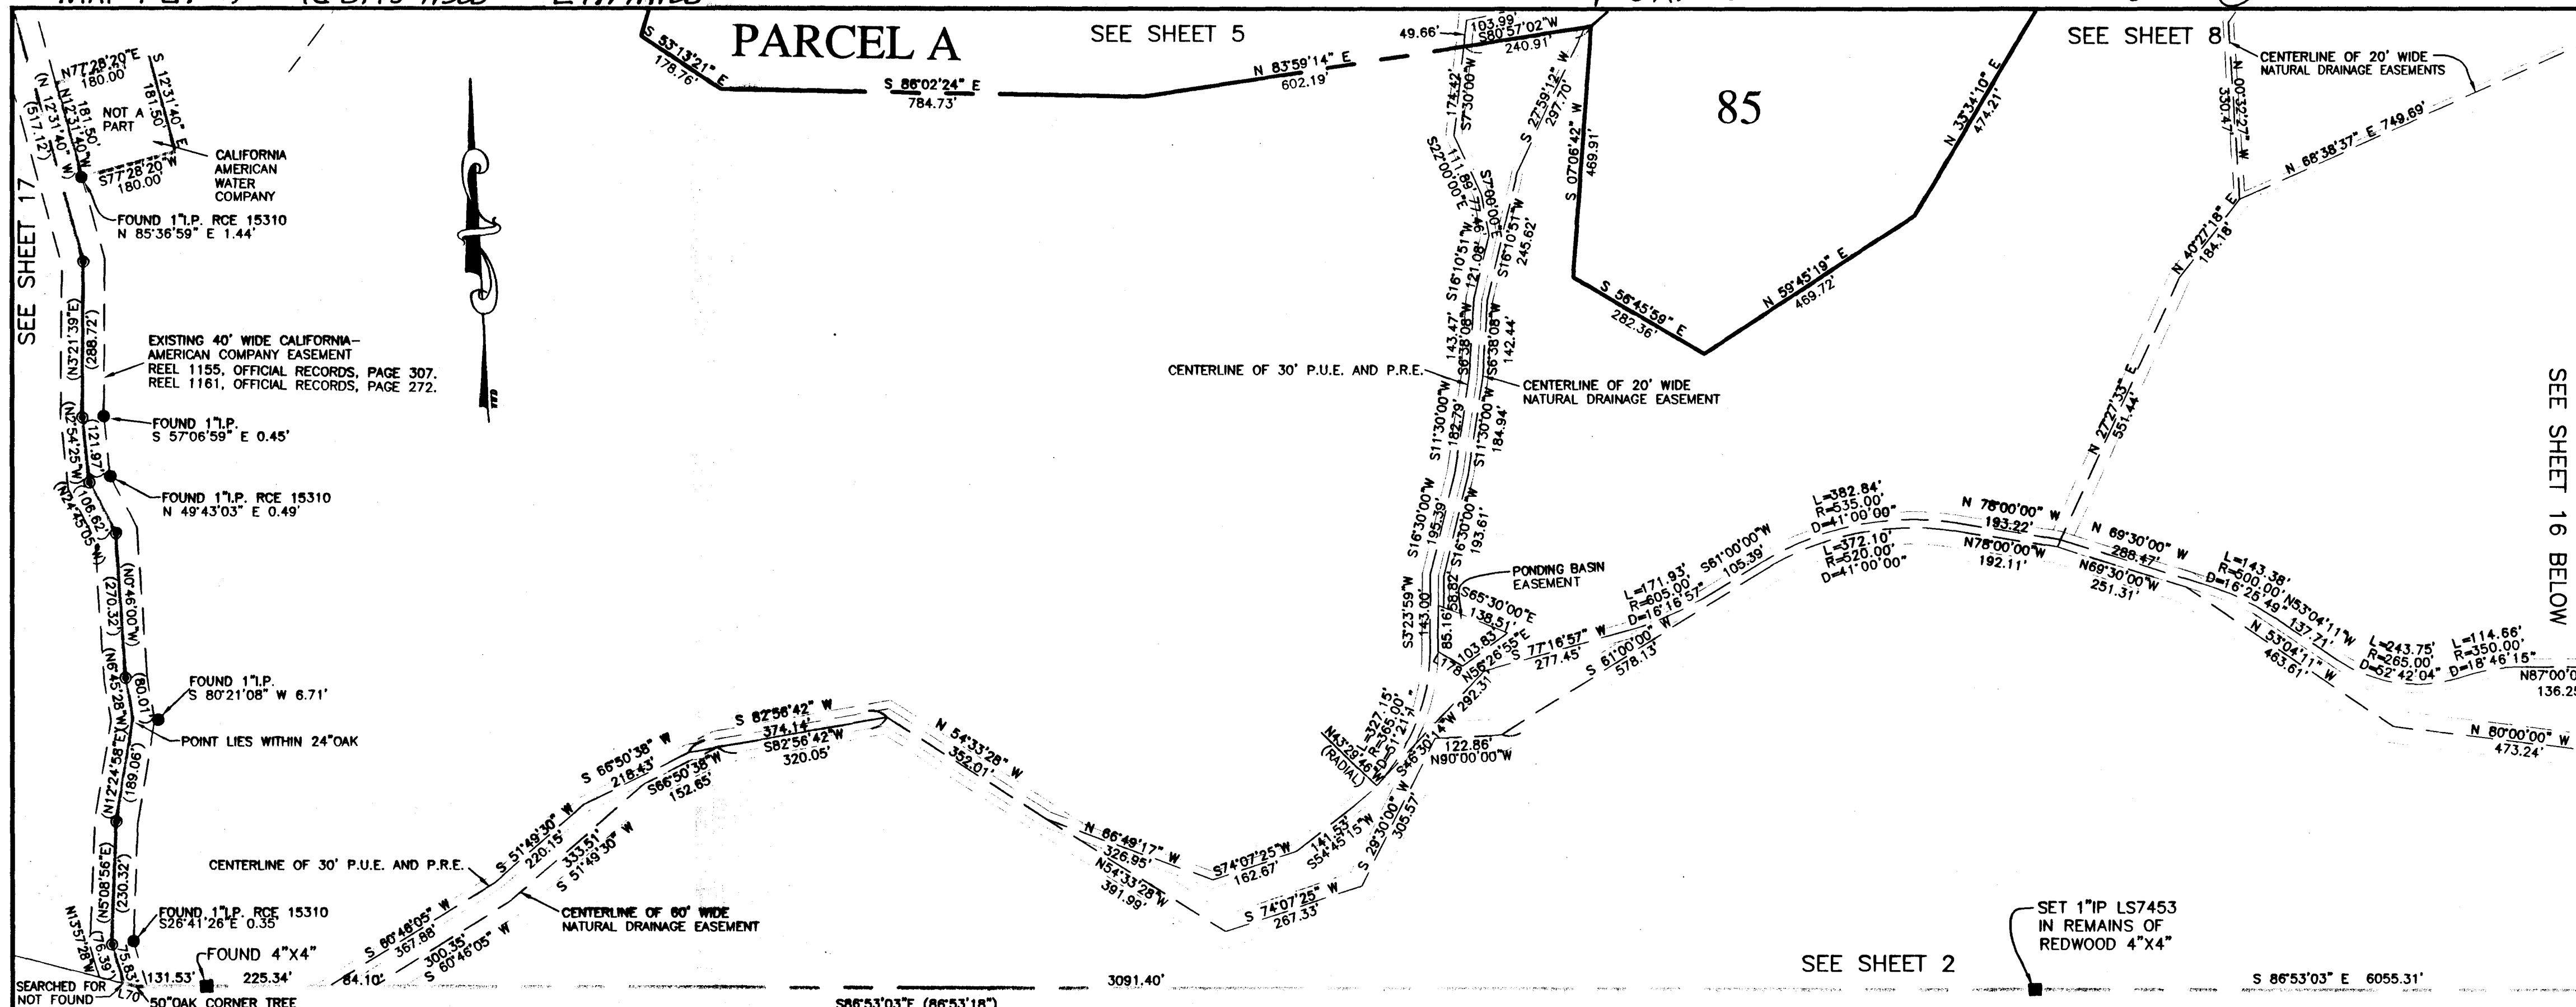

TRACT NO. 1336

CAÑADA WOODS NORTH, PHASE I

A PRIVATE ROAD SUBDIVISION
IN THE COUNTY OF MONTEREY, STATE OF CALIFORNIA
SHOWING THE SUBDIVISION OF ADJUSTED LOT 74, AS SHOWN ON VOLUME 22,
SURVEY MAPS, PAGE 46, AND RECONFIGURATION OF LOTS 68 THROUGH 73
AND LOTS 75 THROUGH 86, AS SHOWN ON VOLUME 18, CITIES AND TOWNS,
PAGE 1, BOTH OF MONTEREY COUNTY RECORDS,

FEBRUARY 2000


PREPARED BY: WWD CORPORATION 2801 MONTEREY-SALINAS HIGHWAY MONTEREY, CALIFORNIA 93940 (831) 655-2723 FAX: (831) 655-3425	PREPARED FOR: CANADA WOODS, L.L.C. C/O CARMEL DEVELOPMENT COMPANY POST OFFICE BOX 450 CARMEL, CALIFORNIA 93921
--	---

SHEET 16 OF 17

LINE TABLE		
LINE	LENGTH	BEARING
(L1)	64.97	N89°20'21"W
(L2)	47.64	S66°44'02"W
(L3)	60.61	S59°16'01"W
(L4)	33.23	S72°10'40"W
(L5)	29.02	S35°04'26"W
(L6)	68.83	N54°27'07"W
(L7)	43.97	N11°09'37"E
(L8)	43.37	N43°53'12"W
(L9)	69.51	N16°05'20"E
(L10)	64.82	N04°16'02"W
(L11)	48.53	N13°29'12"W
(L12)	65.20	N41°30'48"W
(L13)	46.98	N70°39'15"W
(L14)	64.86	S75°09'47"W
(L15)	58.06	S81°03'46"E
(L16)	27.54	S24°13'57"E
(L17)	52.19	S52°38'59"W
(L18)	47.01	S61°38'04"W
(L19)	62.47	S78°03'08"W
(L20)	63.05	S62°10'25"W
(L21)	59.79	S40°28'19"W
(L22)	54.37	S81°11'34"W
(L23)	60.87	N28°05'46"W
(L24)	34.08	N52°59'22"W
(L25)	38.85	N23°20'06"W
(L26)	60.55	N34°03'00"W
(L27)	64.59	N48°58'43"W
(L28)	64.57	N77°50'24"W
(L29)	51.99	S22°32'51"W
(L30)	33.57	S45°00'34"W
(L31)	33.24	N89°27'17"W
(L32)	65.59	S72°52'56"W
(L33)	66.04	N88°33'56"W
(L34)	41.39	N01°45'41"W
(L35)	38.48	N11°52'06"E
(L36)	46.48	N30°44'38"E
(L37)	40.28	N69°17'32"W
(L38)	32.81	N82°58'26"W
(L39)	55.70	S63°51'40"W
(L40)	56.71	S70°42'57"W
(L41)	40.05	N80°45'36"W
(L42)	58.31	S85°56'43"W
(L43)	52.25	S50°59'44"W
(L44)	23.25	N84°00'55"W
(L45)	69.88	N25°02'41"W
(L46)	41.93	S70°03'26"W
(L47)	42.21	N84°50'36"W
(L48)	34.50	S52°16'47"W
(L49)	49.73	N71°50'47"W
(L50)	35.00	N29°44'55"W
(L51)	66.60	N09°35'21"E
(L52)	46.81	N31°33'55"W
(L53)	53.34	N50°03'20"W
(L54)	49.14	N46°27'13"W
(L55)	63.41	N02°37'34"E
(L56)	74.81	N00°28'00"W
(L57)	64.75	N41°56'16"W
(L58)	53.67	N32°55'53"W
(L59)	41.29	N25°30'16"E
(L60)	33.08	S01°03'19"E
(L61)	58.55	N04°45'52"E
(L62)	31.78	N43°44'45"W
(L63)	36.63	N70°30'31"W
(L64)	71.41	N17°45'46"W
(L65)	54.94	N38°53'37"W
(L66)	25.66	N80°57'49"W
(L67)	53.81	S72°14'58"W
(L68)	21.90	N87°52'23"W
(L69)	64.78	N17°40'34"W
(L70)	22.78	N72°27'43"W
(L71)	53.50	S61°00'00"W
(L72)	37.23	S65°12'36"W
(L73)	37.23	N65°12'36"E
(L74)	54.71	S67°13'27"W
(L75)	54.71	N67°13'27"E
(L76)	30.00	N28°04'50"W
(L77)	35.00	S62°05'36"W

L78	35.00	S61°44'44"W
L79	30.00	N28°04'50"W
L80	36.46	S60°15'43"W
L81	42.90	S09°39'09"W
L82	67.41	N47°03'08"E
L83	33.85	N46°12'15"W
L84	32.13	S85°36'45"W
L85	53.73	S52°12'08"W
L86	53.79	S80°43'49"E
L87	58.13	N47°20'40"E
L88	50.00	S42°39'20"E
L89	47.13	S42°39'20"E
L90	15.66	S54°27'07"E
L91	46.98	S70°39'15"E
L92	64.86	N75°09'47"E
L93	58.71	S81°03'46"E
L94	58.98	N89°22'41"E
L95	56.81	N89°22'41"E
L96	20.00	N69°05'14"W
L97	20.00	N74°15'43"W
L98	38.50	N75°45'30"W
L99	48.40	N14°14'30"E
L100	20.83	N75°45'30"W
L101	25.39	N14°14'30"E
L102	48.99	S24°04'32"E
L103	46.52	N24°04'32"W
L104	22.64	S21°51'59"E
L105	37.32	S00°13'00"W
L106	44.87	N24°04'32"W
L107	47.55	S07°46'59"W
L108	53.79	S61°55'19"W
L109	51.38	S84°56'09"E
L110	51.71	S75°13'29"E
L111	53.36	N16°12'57"W
L112	58.52	N50°18'06"E
L113	30.00	S84°30'46"W
L114	70.00	N05°29'14"W
L115	30.00	S84°30'46"W
L116	30.00	S51°53'50"W
L117	70.00	S38°06'10"E
L118	30.00	S51°53'50"W
L119	75.49	N25°15'43"E
L120	51.10	S31°22'43"E
L121	68.05	S38°49'55"W
L122	68.22	N51°27'58"E
L123	56.05	S36°26'45"W
L124	53.11	N49°36'03"E
L125	100.86	N60°24'30"E
L126	66.13	S84°47'23"W
L127	32.01	N62°12'58"E
L128	55.05	S09°29'32"W
L129	48.92	S06°33'10"E
L130	23.76	N03°27'02"W
L131	42.06	N75°31'49"W
L132	26.00	S43°23'38"W
L133	67.12	S53°30'18"E
L134	40.17	S53°11'58"E
L135	74.35	N38°50'09"E
L136	60.38	N14°00'40"W
L137	122.66	S19°47'11"W
L138	69.70	S47°01'11"W
L139	86.49	S21°36'44"E
L140	42.31	S24°39'23"E
L141	46.92	S16°52'16"E
L142	50.00	S46°36'22"E
L143	38.61	N43°23'38"E
L144	37.39	S43°23'38"W
L145	50.00	S46°36'22"E
L146	54.43	N65°56'51"E
L147	57.92	N45°30'29"W
L148	61.87	N78°13'00"W
L149	50.56	S10°53'56"W
L150	26.95	N38°06'10"W
L151	67.45	S49°46'23"E
L152	27.59	N29°32'08"E
L153	59.32	N33°17'24"W
L154	61.76	N80°35'14"E
L155	83.00	N47°33'43"E
L156	27.75	N50°29'14"W

L157	28.66	S39°30'46"W
L158	62.84	S84°30'46"W
L159	62.84	S84°30'46"W
L160	30.21	N59°58'00"W
L161	27.53	S45°36'49"W
L162	50.00	S34°52'52"E
L163	29.23	S55°58'05"W
L164	61.48	S76°15'16"W
L165	67.26	S76°15'16"W
L166	31.14	N83°12'54"E
L168	22.30	S38°06'10"E
L169	22.30	N38°06'10"W
L170	67.08	S38°06'10"E
L171	50.00	N36°25'04"E
L172	56.22	S80°15'42"E
L173	42.17	N20°54'39"E
L174	35.66	S30°26'16"W
L175	34.86	S30°26'16"W
L176	52.49	N83°12'54"E
L177	41.79	N09°41'02"E
L178	53.61	N56°13'04"W
L179	55.74	N05°41'40"W
L180	69.81	S05°41'40"E
L181	60.28	S22°25'57"E

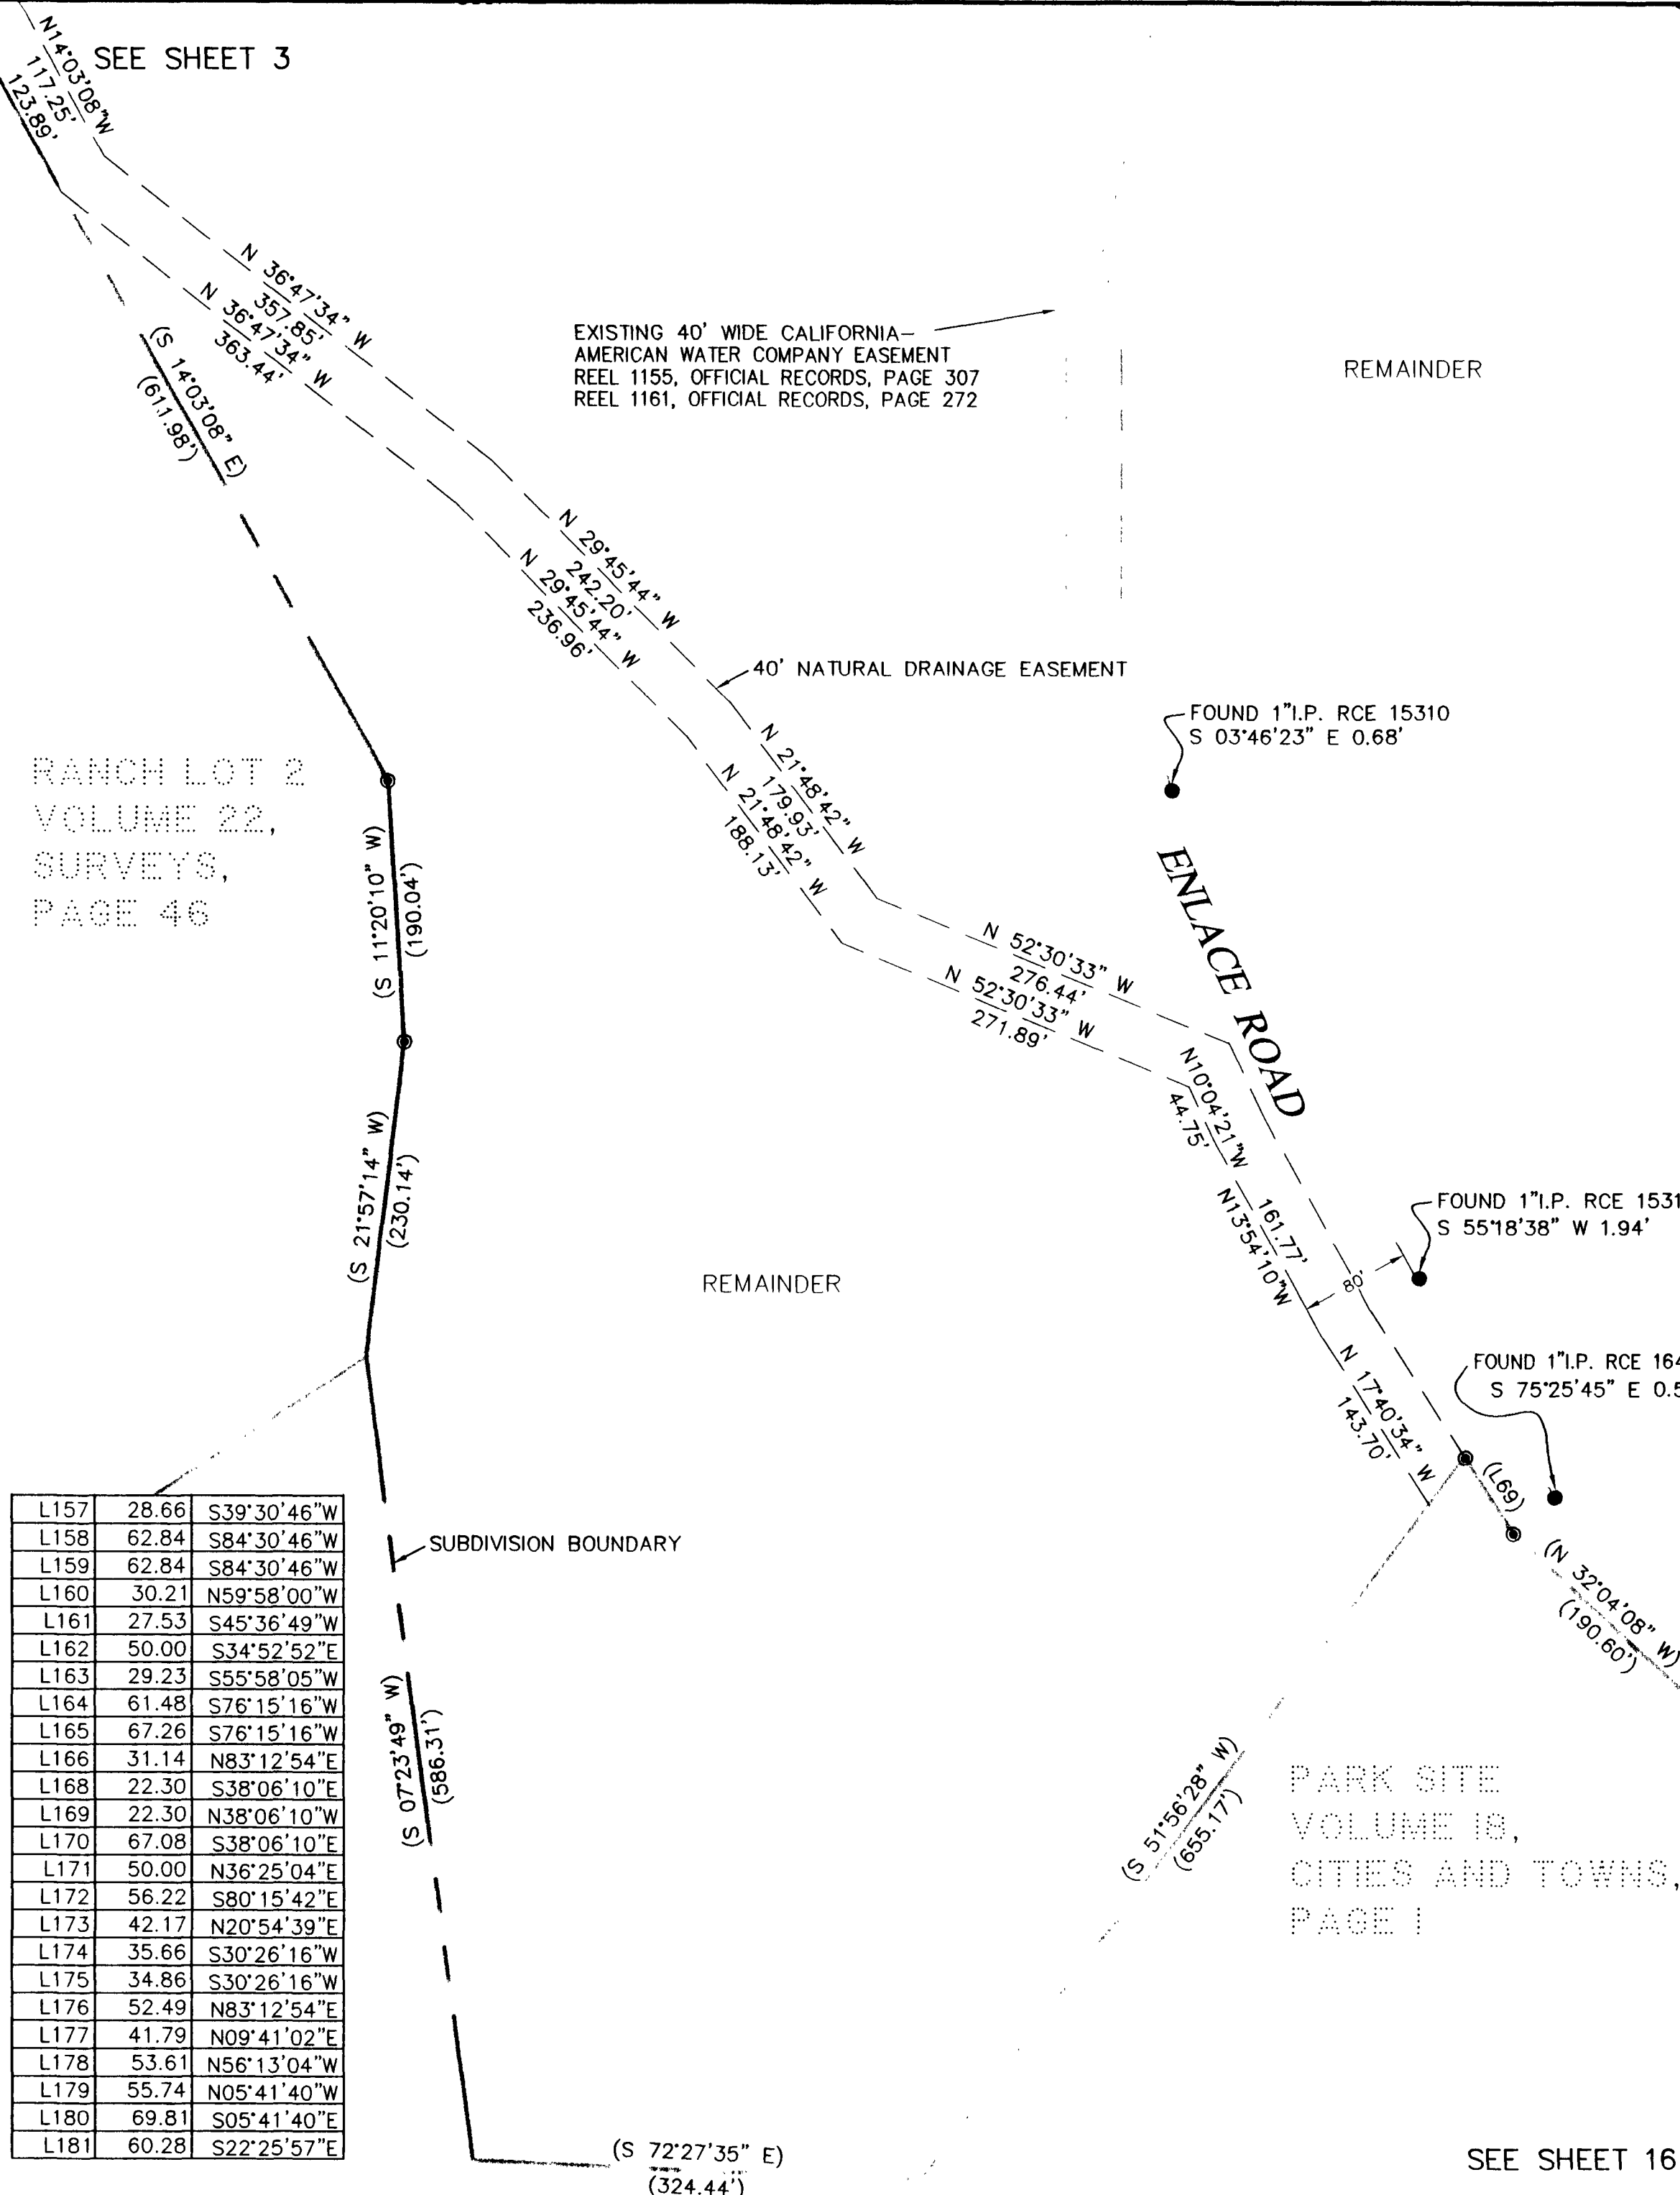

CURVE TABLE			
CURVE	LENGTH	RADIUS	Delta
(C1)	59.82	420.00	08°09'38"
(C2)	37.27	981.50	02°10'32"
(C3)	45.16	156.50	16°32'03"
(C4)	62.07	201.50	17°38'56"
(C5)	103.11	248.50	23°46'28"
C6	25.29	60.00	24°08'50"
C7	15.53	10.00	88°59'16"
C8	39.54	1041.50	02°10'32"
C9	62.48	216.50	16°32'03"
C10	15.88	10.00	90°58'14"
C11	121.34	175.00	39°43'37"
C12	60.99	1415.55	02°28'07"
C13	36.97	1415.55	01°29'47"
C14	36.94	17.67	119°47'28"
C15	34.24	62.33	31°28'35"
C16	136.46	60.00	130°18'37"
C17	77.65	110.00	40°26'51"
C18	65.23	285.00	13°06'51"
C19	5.20	160.00	01°51'45"
C20	81.63	250.00	18°42'28"
C21	42.09	140.00	17°13'29"
C22	33.07	110.00	17°13'29"
C23	90.69	240.00	21°39'04"
C24	36.91	100.00	21°08'52"
C25	72.93	300.00	13°55'46"
C26	20.24	160.00	07°14'55"
C27	126.66	560.00	12°57'31"
C28	113.09	500.00	12°57'31"
C29	97.62	510.00	10°58'00"
C30	23.05	19.00	69°30'11"
C31	61.00	49.00	71°19'48"
C32	59.35	115.00	29°34'11"
C33	43.87	85.00	29°34'11"
C34	78.84	90.00	50°11'21"
C35	81.02	500.00	09°17'03"
C36	60.06	70.00	49°09'42"
C37	102.96	120.00	49°09'42"
C38	78.89	280.00	16°08'38"
C39	139.08	330.00	24°08'50"
C40	88.77	330.00	15°24'47"
C41	83.53	270.00	17°43'29"
C42	97.25	2440.00	02°17'01"
C43	41.15	250.00	09°25'54"
C44	64.81	230.00	16°08'38"
C45	58.13	310.00	10°44'40"
C46	87.45	165.00	30°22'01"
C47	32.32	15.00	123°26'50"
C48	52.68	125.00	24°08'42"
C49	15.38	15.00	58°45'53"
C50	46.94	255.00	10°32'47"
C51	49.12	250.00	11°15'31"
C52	48.32	200.00	13°50'35"
C53	69.83	200.00	20°00'20"
C54	70.80	1970.00	02°03'33"
C55	66.13	135.00	28°04'03"
C56	81.91	70.00	67°02'30"
C57	32.05	70.00	26°14'12"
C58	91.16	85.00	61°26'49"
C59	58.98	55.00	61°26'49"
C60	53.76	220.00	14°00'00"
C61	61.09	250.00	14°00'00"
C62	63.68	830.00	04°23'45"
C63	41.87	45.00	53°18'53"
C64	68.22	220.00	17°45'59"
C65	86.82	280.00	17°45'59"

C66	27.11	15.00	103°33'38"
C67	32.93	75.00	25°09'36"
C68	30.58	125.00	14°00'59"
C69	21.16	15.00	80°50'24"
C70	76.59	125.00	35°06'22"
C71	18.35	75.00	14°00'59"
C72	19.51	15.00	74°31'49"
C73	31.50	15.00	120°19'26"
C74	23.62	95.00	14°14'45"
C75	70.87	145.00	28°00'09"
C76	15.71	10.00	90°00'00"
C77	15.71	10.00	90°00'00"
C78	27.17	50.00	31°08'24"
C79	31.42	20.00	90°00'00"
C80	31.42	20.00	90°00'00"
C81	90.50	115.00	45°05'14"
C82	37.59	50.00	43°04'32"
C83	75.18	100.00	43°04'32"
C84	65.08	75.00	49°43'03"
C85	40.40	125.00	18°30'59"
C86	68.07	125.00	31°12'05"
C87	45.79	100.00	26°14'12"
C88	13.01	19.00	39°14'49"
C89	65.87	125.00	30°11'29"
C90	15.01	10.00	85°59'12"
C91	16.27	10.00	93°13'55"
C92	61.45	100.00	35°12'25"
C93	124.44	230.00	31°00'00"
C94	74.24	155.00	27°26'36"
C95	66.89	85.00	45°05'14"
C96	129.59	675.00	11°00'00"
C97	38.45	65.00	33°53'33"
C98	20.68	35.00	33°51'37"
C99	53.30	1050.00	02°54'30"
C100	163.13	145.00	64°27'34"
C101	130.08	90.00	82°48'32"
C102	137.18	60.00	130°59'55"
C103	78.43	140.00	32°06'00"
C104	60.64	735.00	04°43'38"
C105	30.86	735.00	02°24'20"
C106	49.61	735.00	03°52'01"
C107	126.64	70.00	103°39'18"
C108	72.58	470.00	08°50'52"
C109	67.84	50.00	77°44'31"
C110	77.20	50.00	88°28'04"
C111	48.23	30.00	92°06'55"
C112	54.83	50.00	62°49'32"
C113	99.77	255.00	22°24'59"
C114	73.53	145.00	29°03'13"
C115	85.86	85.00	57°52'25"
C116	72.94	145.00	28°49'11"
C117	37.60	50.00	43°05'20"
C118	13.77	10.00	78°52'09"
C119	62.24	350.00	10°11'21"
C120	65.96	45.00	83°58'50"
C121	61.63	110.00	32°06'00"
C122	110.59	165.00	38°24'01"
C123	60.62	135.00	25°43'42"
C124	87.09	195.00	25°35'16"
C125	45.31	715.00	03°37'50"
C126	68.25	387.00	10°06'16"
C127	105.60	387.00	15°38'04"
C128	95.77	1975.00	02°46'42"
C129	141.24	125.00	64°44'24"
C130	78.60	425.00	09°44'53"